


SEE SECTION
MAP 16

SEE SECTION
MAP 19

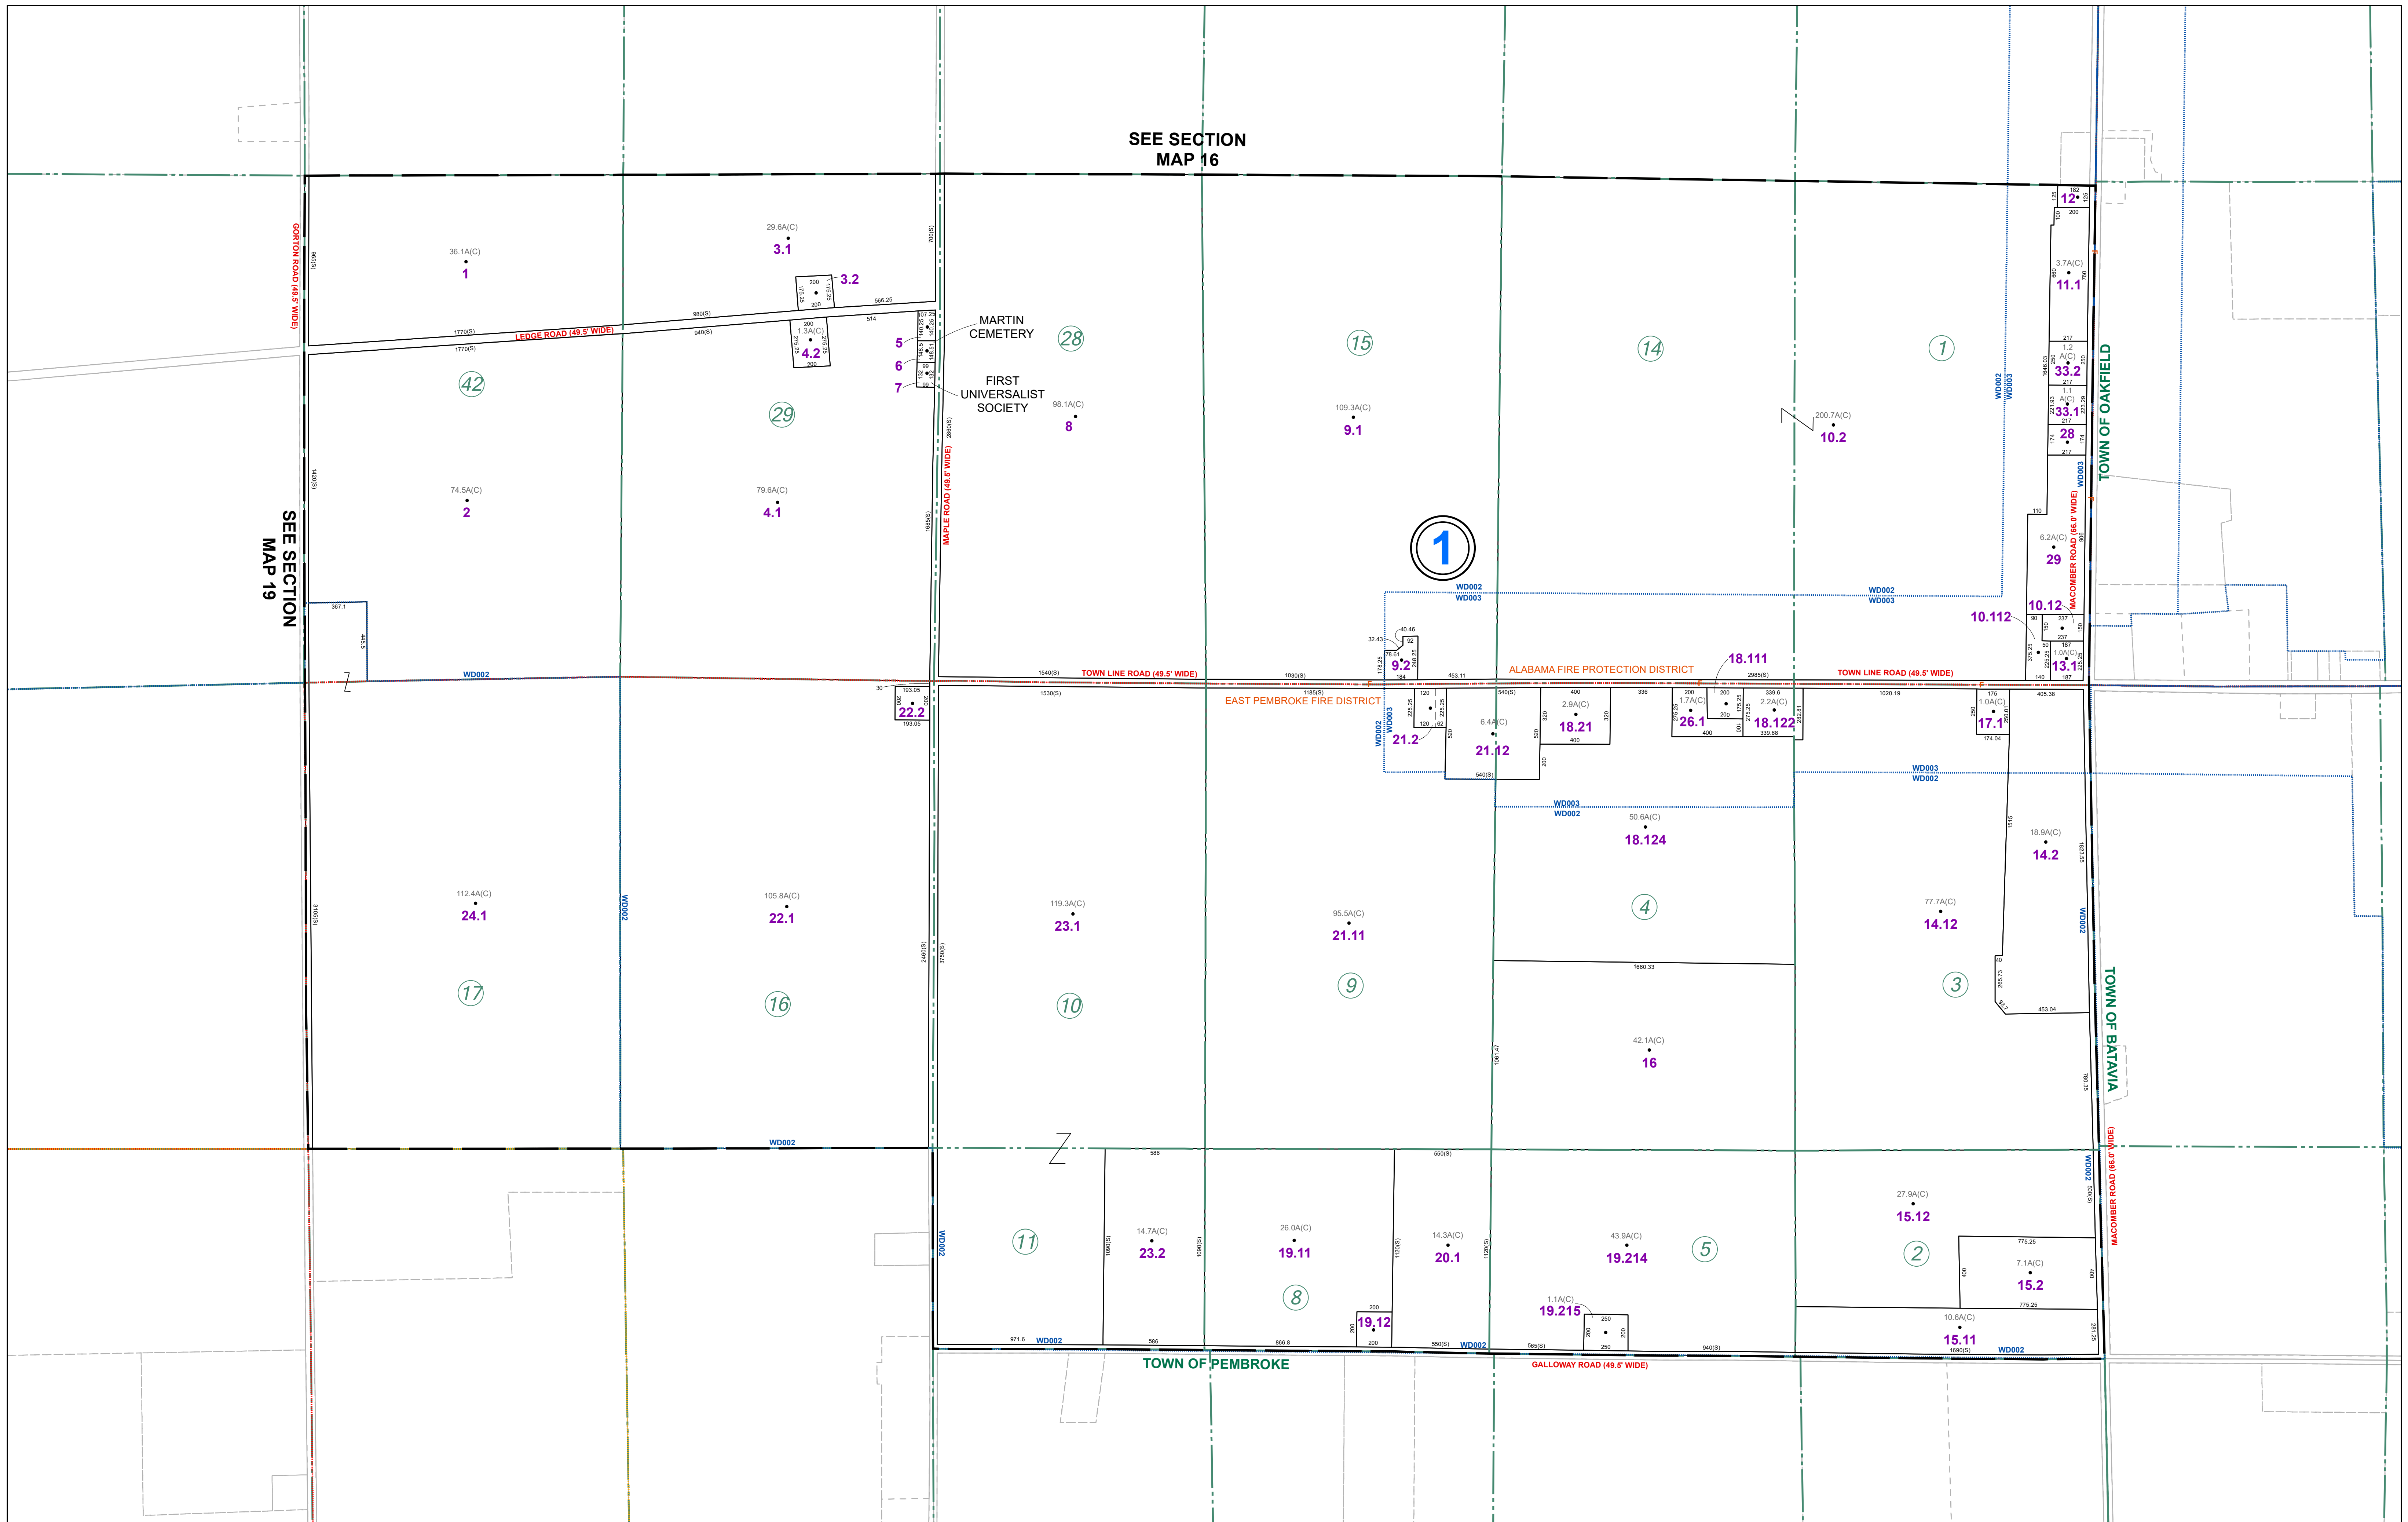

THIS MAP WAS PREPARED FOR TAX PURPOSES ONLY AND IS NOT TO BE REPRODUCED OR USED FOR SURVEYING OR CONVEYANCING.
PREPARED BY
McINTOSH & McINTOSH, LAND SURVEYORS
BATAVIA, NEW YORK
LAND SURVEYORS
OR
GENESSEE COUNTY BOARD OF SUPERVISORS
Data converted to digital format August 2004, by Water Mapping
Map created using GCPM, Copyright 2007, Segments Associates



REVISION TABLE		
DATE	MADE BY	CHANGES OR ADDITIONS
01/29/2018	JRG	MERGE 20-1-118, 112 & 18, 123 INTO 20-1-18, 124
09/19/2018	JRG	MERGE 20-1-113 & 27 INTO 20-1-113, 1

SPECIAL DISTRICTS	
FIRE	ALABAMA FIRE PROTECTION
SCHOOL	EAST PEMBROKE FIRE DISTRICT
WATER	OAKFIELD-ALABAMA CENTRAL
	ALABAMA WATER DISTRICT # 2
	ALABAMA WATER DISTRICT # 3

PROPERTY LINE	---
ORIGINAL LOT LINE	- - - -
RAILROAD	+
STREAM OR RAILROAD DITCH	~ ~ ~ ~
ROAD OR RAILROAD BNDY	==
BLOCK LIMIT	---
GREAT LOT LINE	---
DENOTE COMMON OWNER	L

LEGEND	
SCHOOL DISTRICT LINE	---
FIRE DISTRICT LINE	---
WATER DISTRICT LINE	---
SEWER DISTRICT LINE	---
EASEMENT	---

TAX MAP BLOCK No	①
TAX MAP PARCEL No	43-14-11
FILED PLAN LOT No	14
GREAT LOT No	(9)
CALCULATED ACREAGE	7.5 A(C)
DEED ACREAGE	17.5 A
SCALED DIMENSION	225 (8)
DEED DIMENSION	173.8

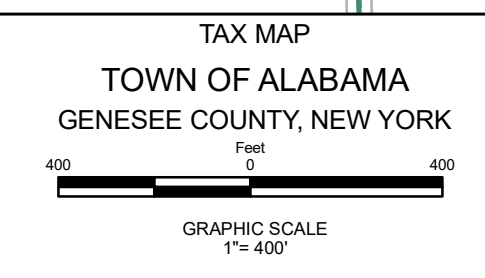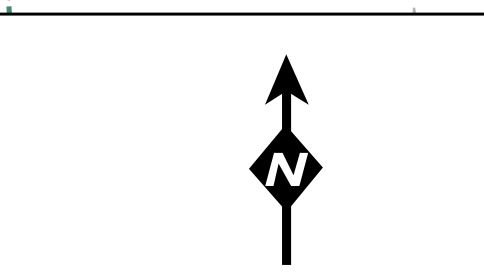

TAX MAP
TOWN OF ALABAMA
GENESSEE COUNTY NEW YORK
SECTION 20
MAP DATE: March 2024