


SEE SECTION MAP 9

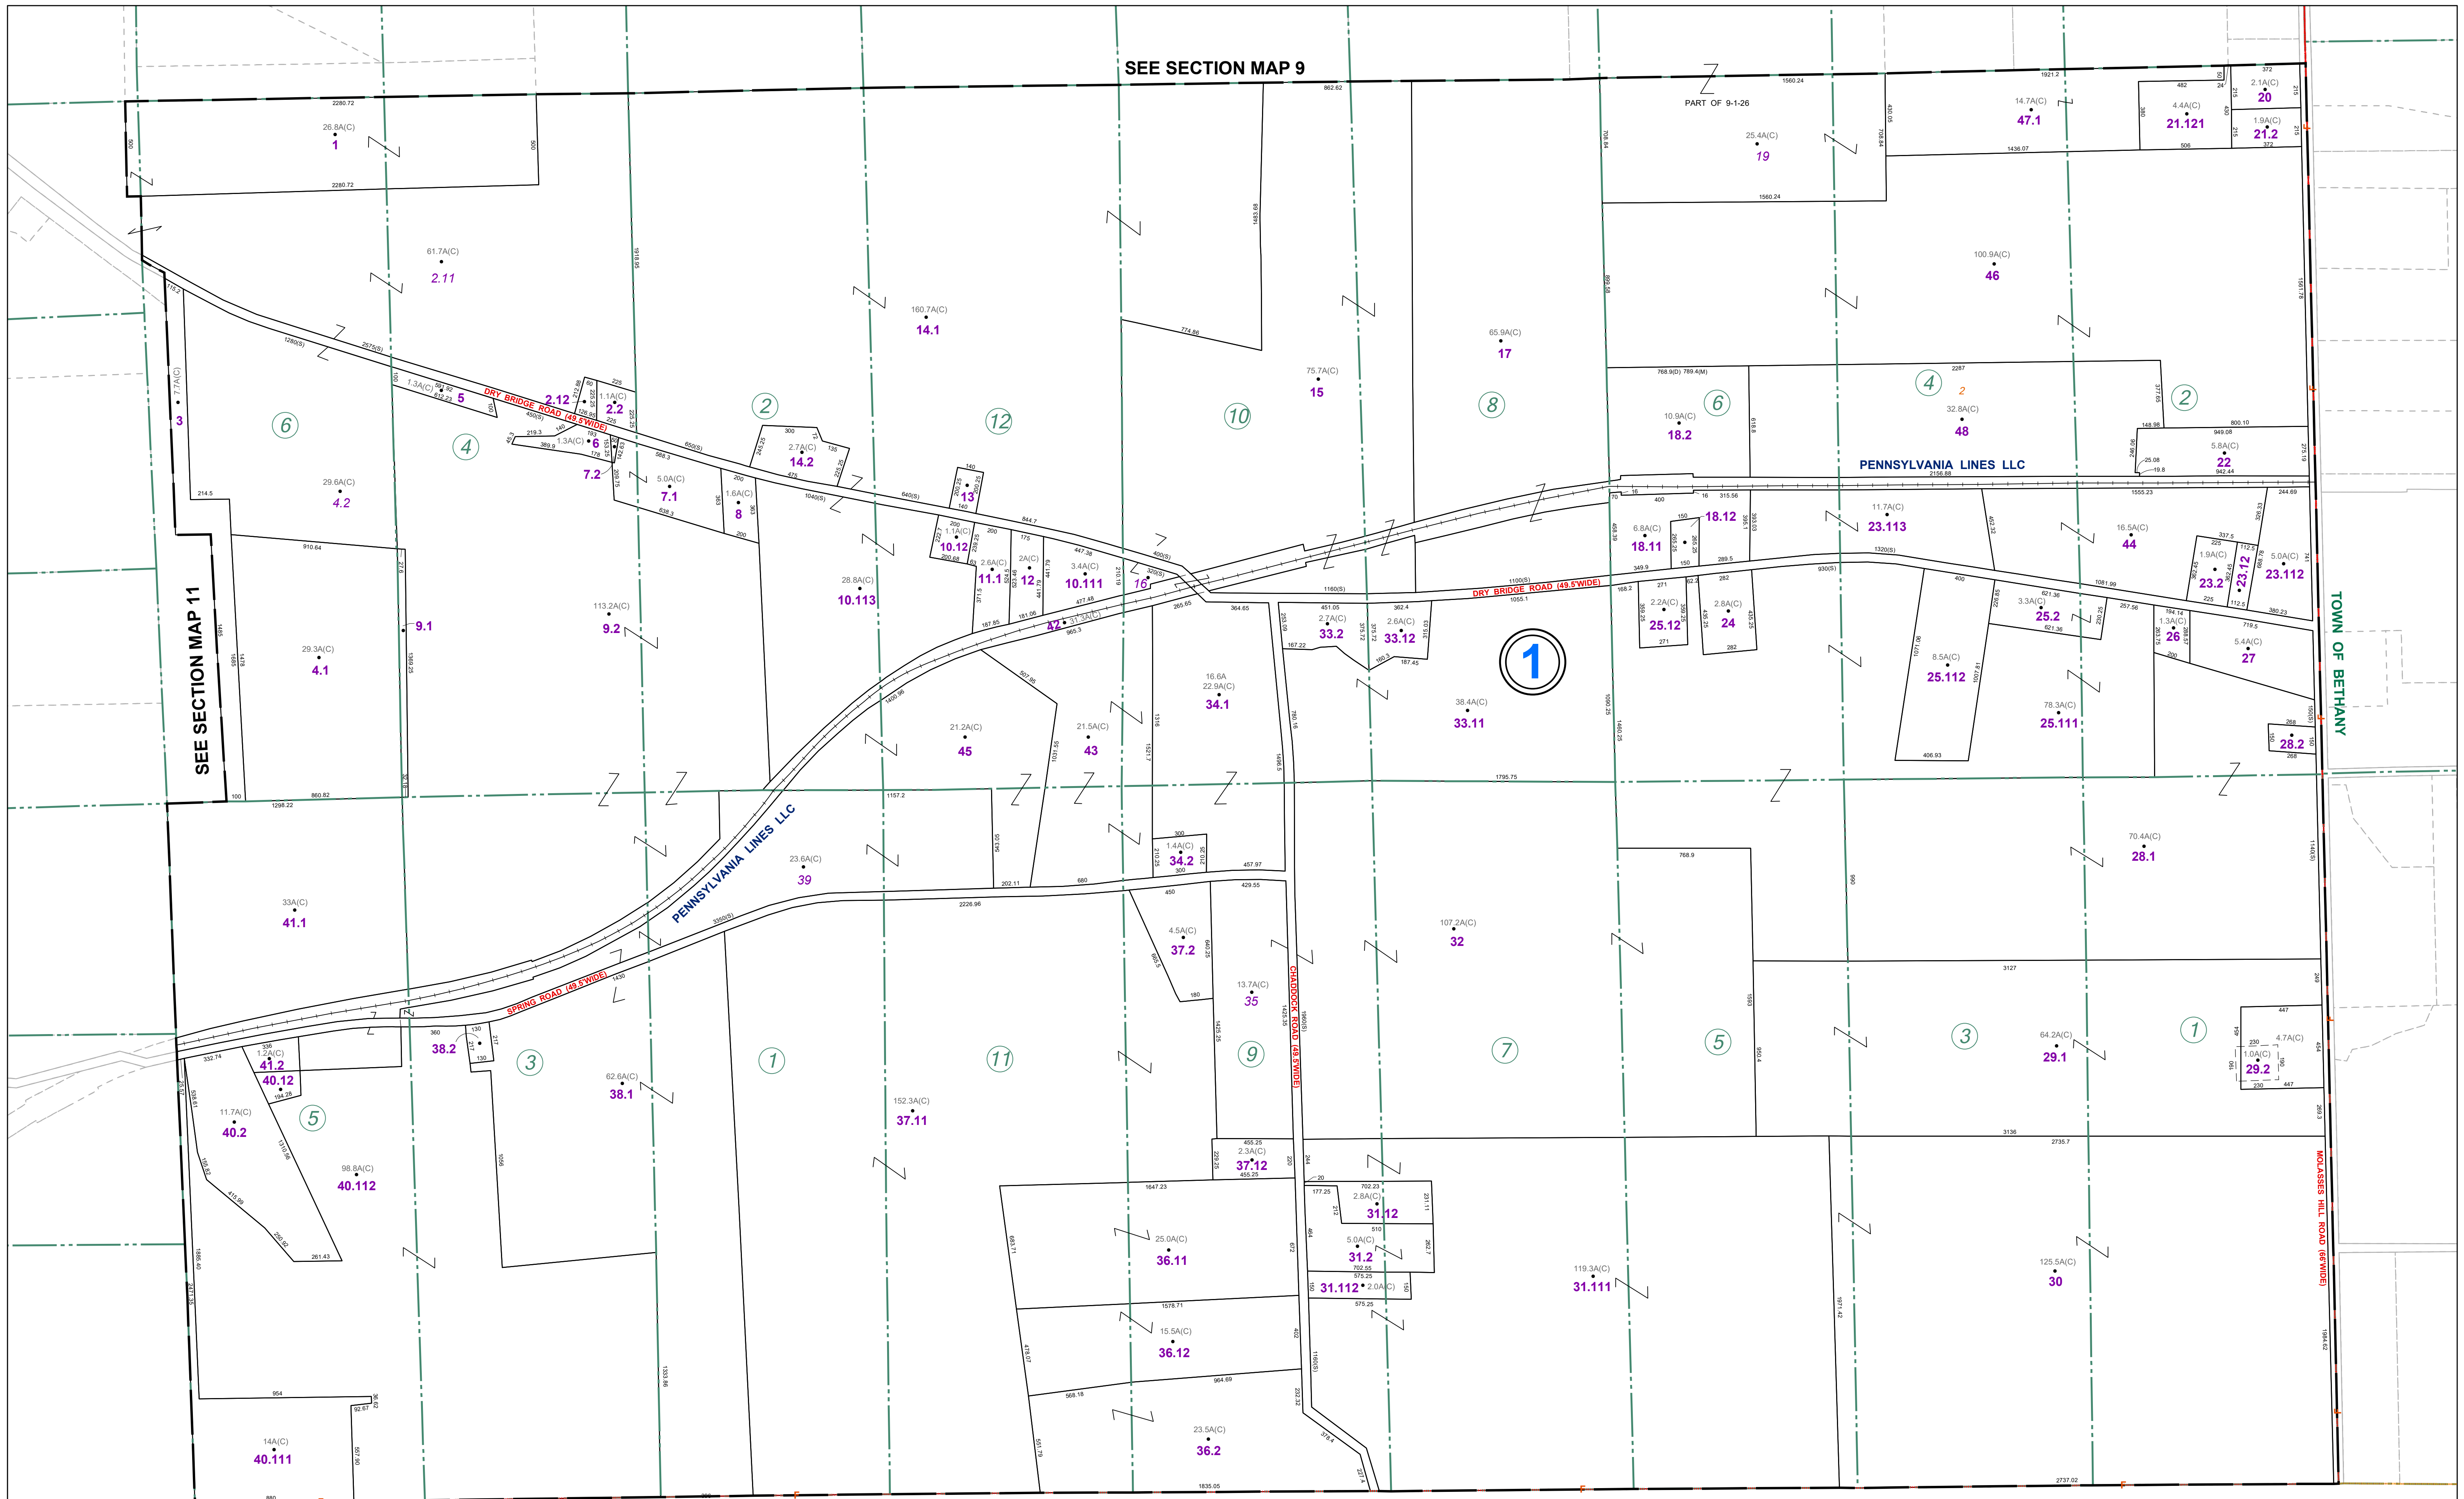

SEE SECTION MAP 11

TOWN OF ATTICA

THIS MAP WAS PREPARED FOR TAX PURPOSES ONLY AND IS NOT TO BE REPRODUCED OR USED FOR SURVEYING OR CONVEYANCING.


REVISION TABLE		
DATE	MADE BY	CHANGES OR ADDITIONS
04/20/2011	JRG	SPLIT 12-17 INTO 12-17.1 & 17.2
04/27/2022	JRG	MERGE 12-1-10.2 & 11 INTO 12-1-11.1
05/02/2023	JRG	SPLIT 12-1-21.111 INTO 12-1-46, 47 & 48
10/11/2023	JRG	MERGE 12-1-21.112, 21.122 & 47 INTO 12-1-47.1

SPECIAL DISTRICTS	
FIRE	ALEXANDER FIRE PROTECTION DISTRICT
SCHOOL	ALEXANDER CENTRAL

LEGEND	
PROPERTY LINE	---
ORIGINAL LOT LINE	- - - -
RAILROAD	—+—+—+—+—+—+—+—+—+—
STREAM OR DITCH	~~~~~
ROAD OR RAILROAD BNDY	—+—+—+—+—+—+—+—+—+—
BLOCK LIMIT	—+—+—+—+—+—+—+—+—+—
GREAT LOT LINE	—+—+—+—+—+—+—+—+—+—
DENOTE COMMON OWNER	—+—+—+—+—+—+—+—+—+—

LEGEND	
SCHOOL DISTRICT LINE	—+—+—+—+—+—+—+—+—+—
FIRE DISTRICT LINE	—+—+—+—+—+—+—+—+—+—
WATER DISTRICT LINE	—+—+—+—+—+—+—+—+—+—
SEWER DISTRICT LINE	—+—+—+—+—+—+—+—+—+—
EASEMENT	—+—+—+—+—+—+—+—+—+—

TAX MAP BLOCK No	①
TAX MAP PARCEL No	43-14-11
FILED PLAN LOT No	14
GREAT LOT No	(9)
CALCULATED ACREAGE	7.5(A)(C)
DEED ACREAGE	17.5(A)
SCALED DIMENSION	225 (8)
DEED DIMENSION	173.8

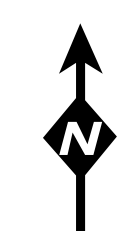

TAX MAP  
TOWN OF ALEXANDER  
GENESEE COUNTY, NEW YORK  
GRAPHIC SCALE  
1" = 400'

SECTION 12