


SEE SECTION MAP 9

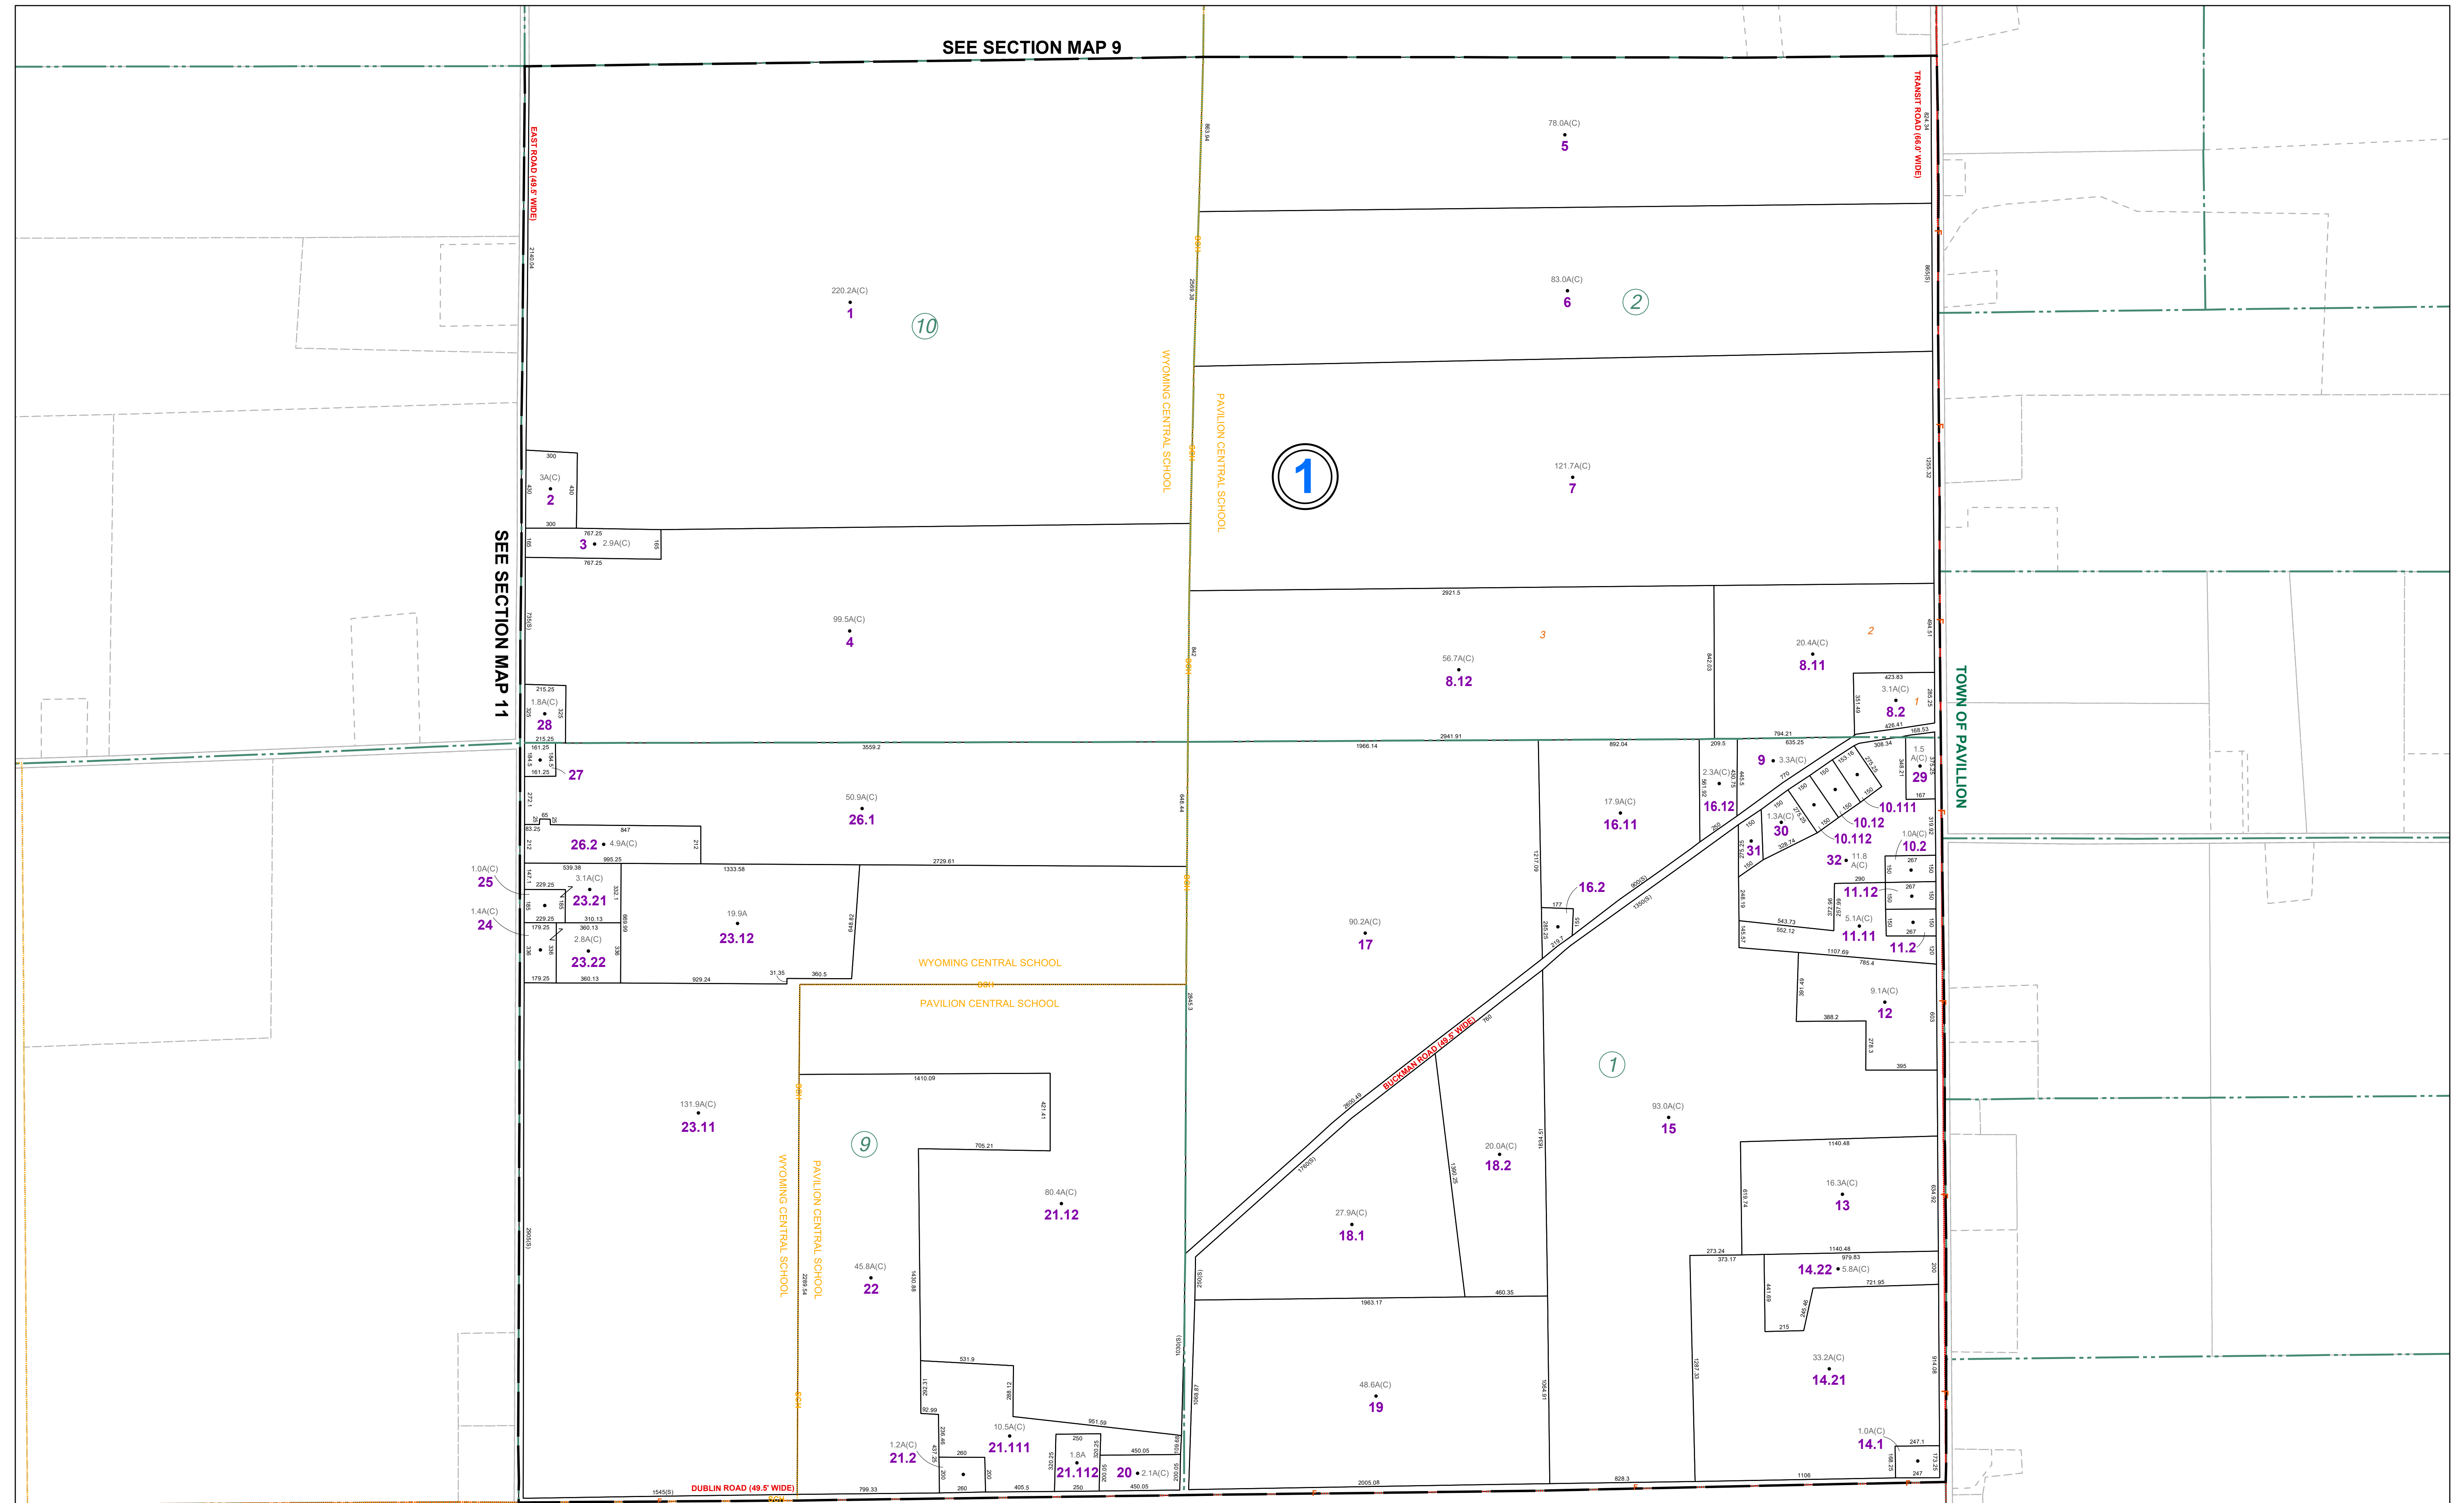

TOWN OF MIDDLEBURY
WYOMING COUNTY


THIS MAP WAS PREPARED FOR TAX PURPOSES ONLY AND IS NOT TO BE REPRODUCED OR USED FOR SURVEYING OR CONVEYANCING.

McINTOSH & McINTOSH, LAND SURVEYORS
BATAVIA, NEW YORK
UNDER AUTHORITY OF
GENESEE COUNTY BOARD OF SUPERVISORS

REVISION TABLE		
DATE	MADE BY	CHANGES OR ADDITIONS
11/26/2010	JRG	SPLIT 12-1-23.1 INTO 12-1-23.11 & 23.12
04/05/2012	JRG	SPLIT 12-1-21.11 INTO 12-1-21.111 & 21.112
12/19/2017	JRG	SPLIT 12-1-18 INTO 12-1-18.1 & 18.2

SPECIAL DISTRICTS	
FIRE	BETHANY FIRE PROTECTION DISTRICT
SCHOOL	WYOMING CENTRAL PAVILLION CENTRAL


PROPERTY LINE
ORIGINAL LOT LINE
RAILROAD
STREAM OR DITCH
ROAD OR RAILROAD BNDY
BLOCK LIMIT
GREAT LOT LINE
DENOTE COMMON OWNER

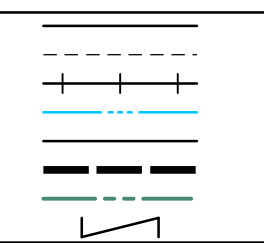

SCHOOL DISTRICT LINE
FIRE DISTRICT LINE
WATER DISTRICT LINE
SEWER DISTRICT LINE
EASEMENT



TAX MAP BLOCK No
TAX MAP PARCEL No
FILED PLAN LOT No
GREAT LOT No
CALCULATED ACREAGE
DEED ACREAGE
SCALED DIMENSION
DEED DIMENSION

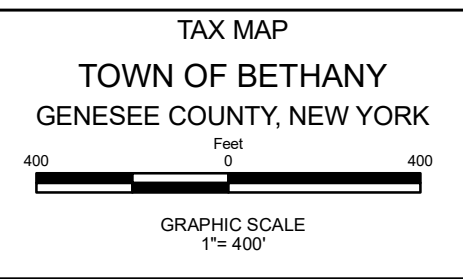

SECTION 12