


SEE SECTION MAP 7

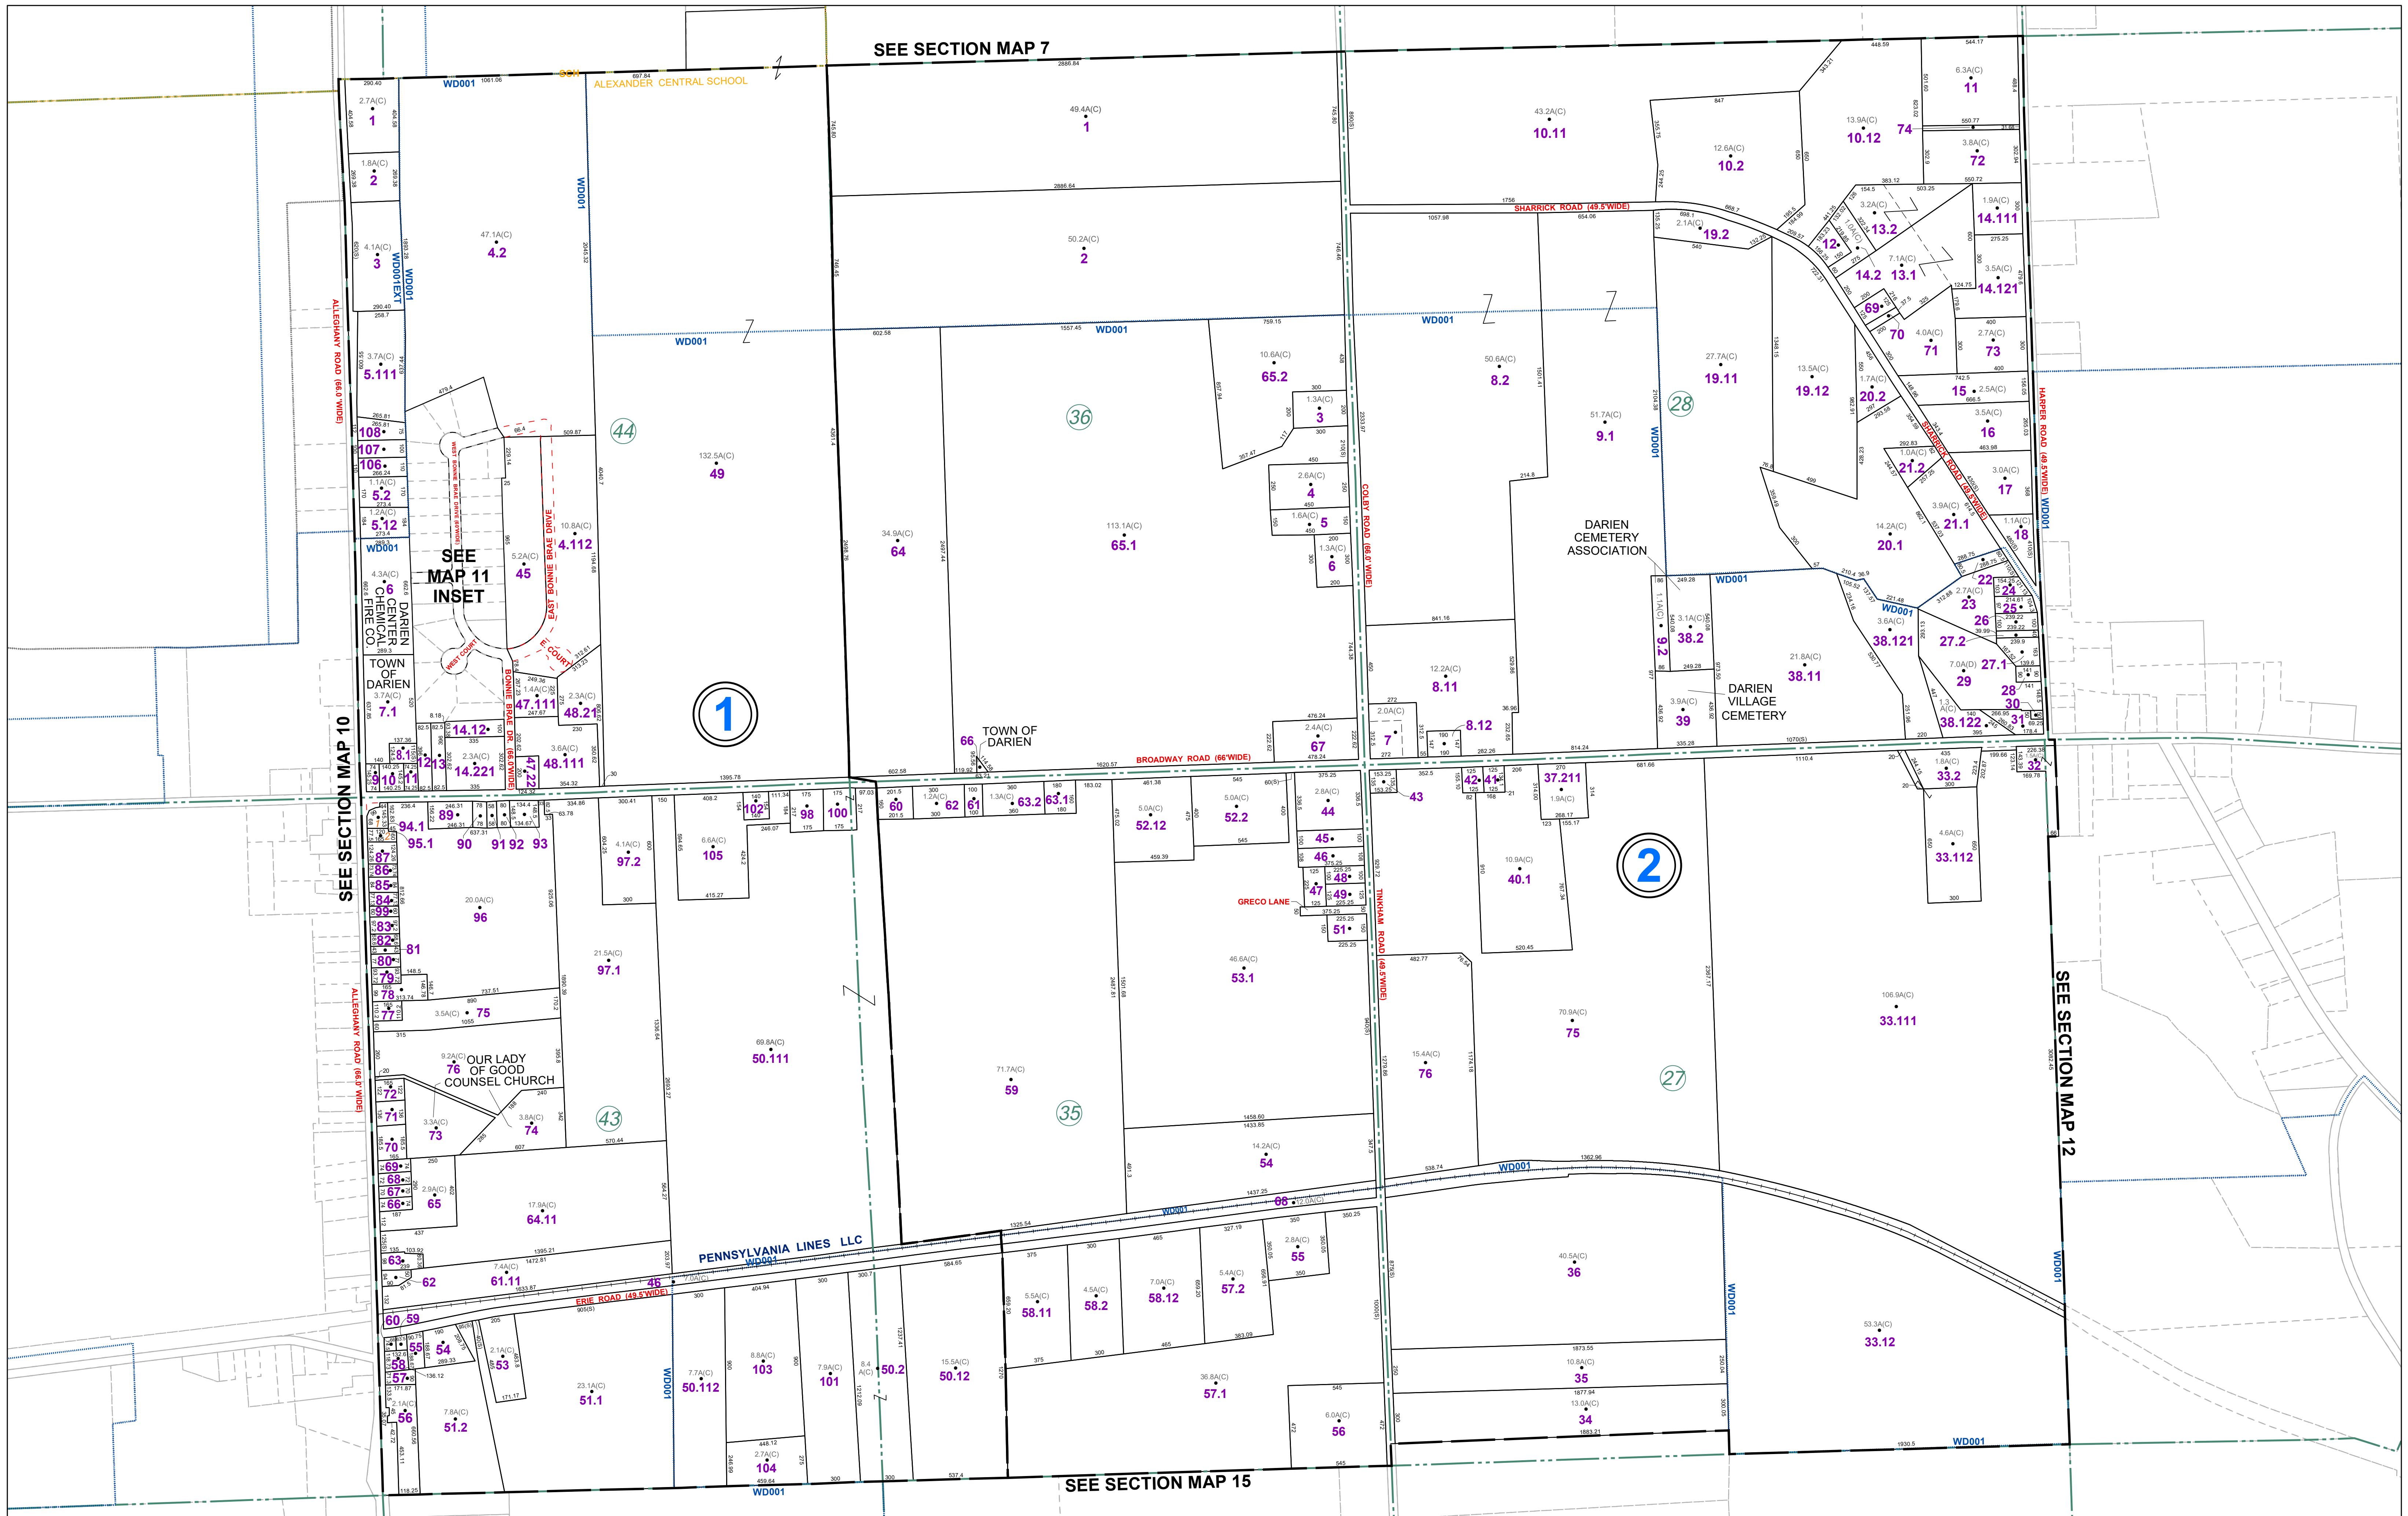

SEE SECTION MAP 10

SEE SECTION MAP 11

SEE SECTION MAP 12

SEE SECTION MAP 15

THIS MAP WAS PREPARED FOR TAX PURPOSES ONLY AND IS NOT TO BE REPRODUCED OR USED FOR SURVEYING OR CONVEYANCING.




REVISION TABLE		
DATE	MADE BY	CHANGES OR ADDITIONS
12/31/2013	JRG	REVISE PARCELS 11-149 TO 11-149
01/17/2017	JRG	MERGE 11-2-41, 112 & 14-12 INTO 11-2-14, 121
07/24/2017	JRG	MERGE 11-2-52, 11 & 53 INTO 11-2-53, 1
07/21/2021	JRG	MERGE 11-1-7 & 8.2 INTO 11-1-7, 1
03/01/2022	JRG	SPLIT 11-1-14, 221 INTO 11-1-109 & 110
05/05/2022	JRG	MERGE 11-1-109 & 110 INTO 11-1-14, 221
08/31/2022	JRG	SPLIT 11-2-37, 111 INTO 11-2-75 & 76

SPECIAL DISTRICTS	
FIRE	DARIEN FIRE PROTECTION DISTRICT
SCHOOL	ALEXANDER CENTRAL
WATER	DARIEN WATER DISTRICT # 1
	DARIEN WATER DISTRICT # 1 EXTENSION

PROPERTY LINE	---
ORIGINAL LOT LINE	---
RAILROAD	+
STREAM OR DITCH	+
ROAD OR RAILROAD BNDY	---
BLOCK LIMIT	---
GREAT LOT LINE	---
DENOTE COMMON OWNER	---

LEGEND	
SCHOOL DISTRICT LINE	---
FIRE DISTRICT LINE	---
WATER DISTRICT LINE	---
SEWER DISTRICT LINE	---
EASEMENT	---

TAX MAP BLOCK No	43-14-11
TAX MAP PARCEL No	14
FILED PLAN LOT No	(9)
GREAT LOT No	7.5 A(C)
CALCULATED ACREAGE	17.5 A
DEED ACREAGE	17.5 A
SCALED DIMENSION	225 (8)
DEED DIMENSION	173.8

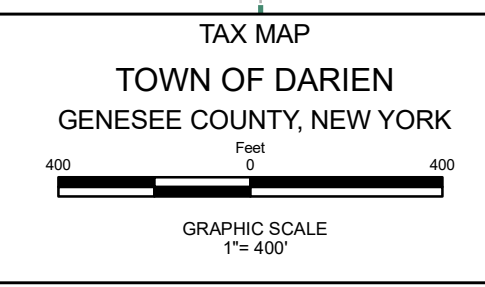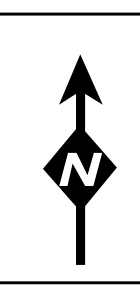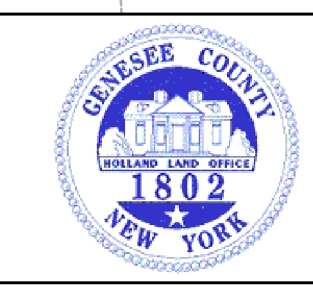

SECTION 11