


SEE SECTION MAP 18

SEE SECTION MAP 17

SEE SECTION MAP 23

SEE SECTION MAP 21

SEE SECTION MAP 25

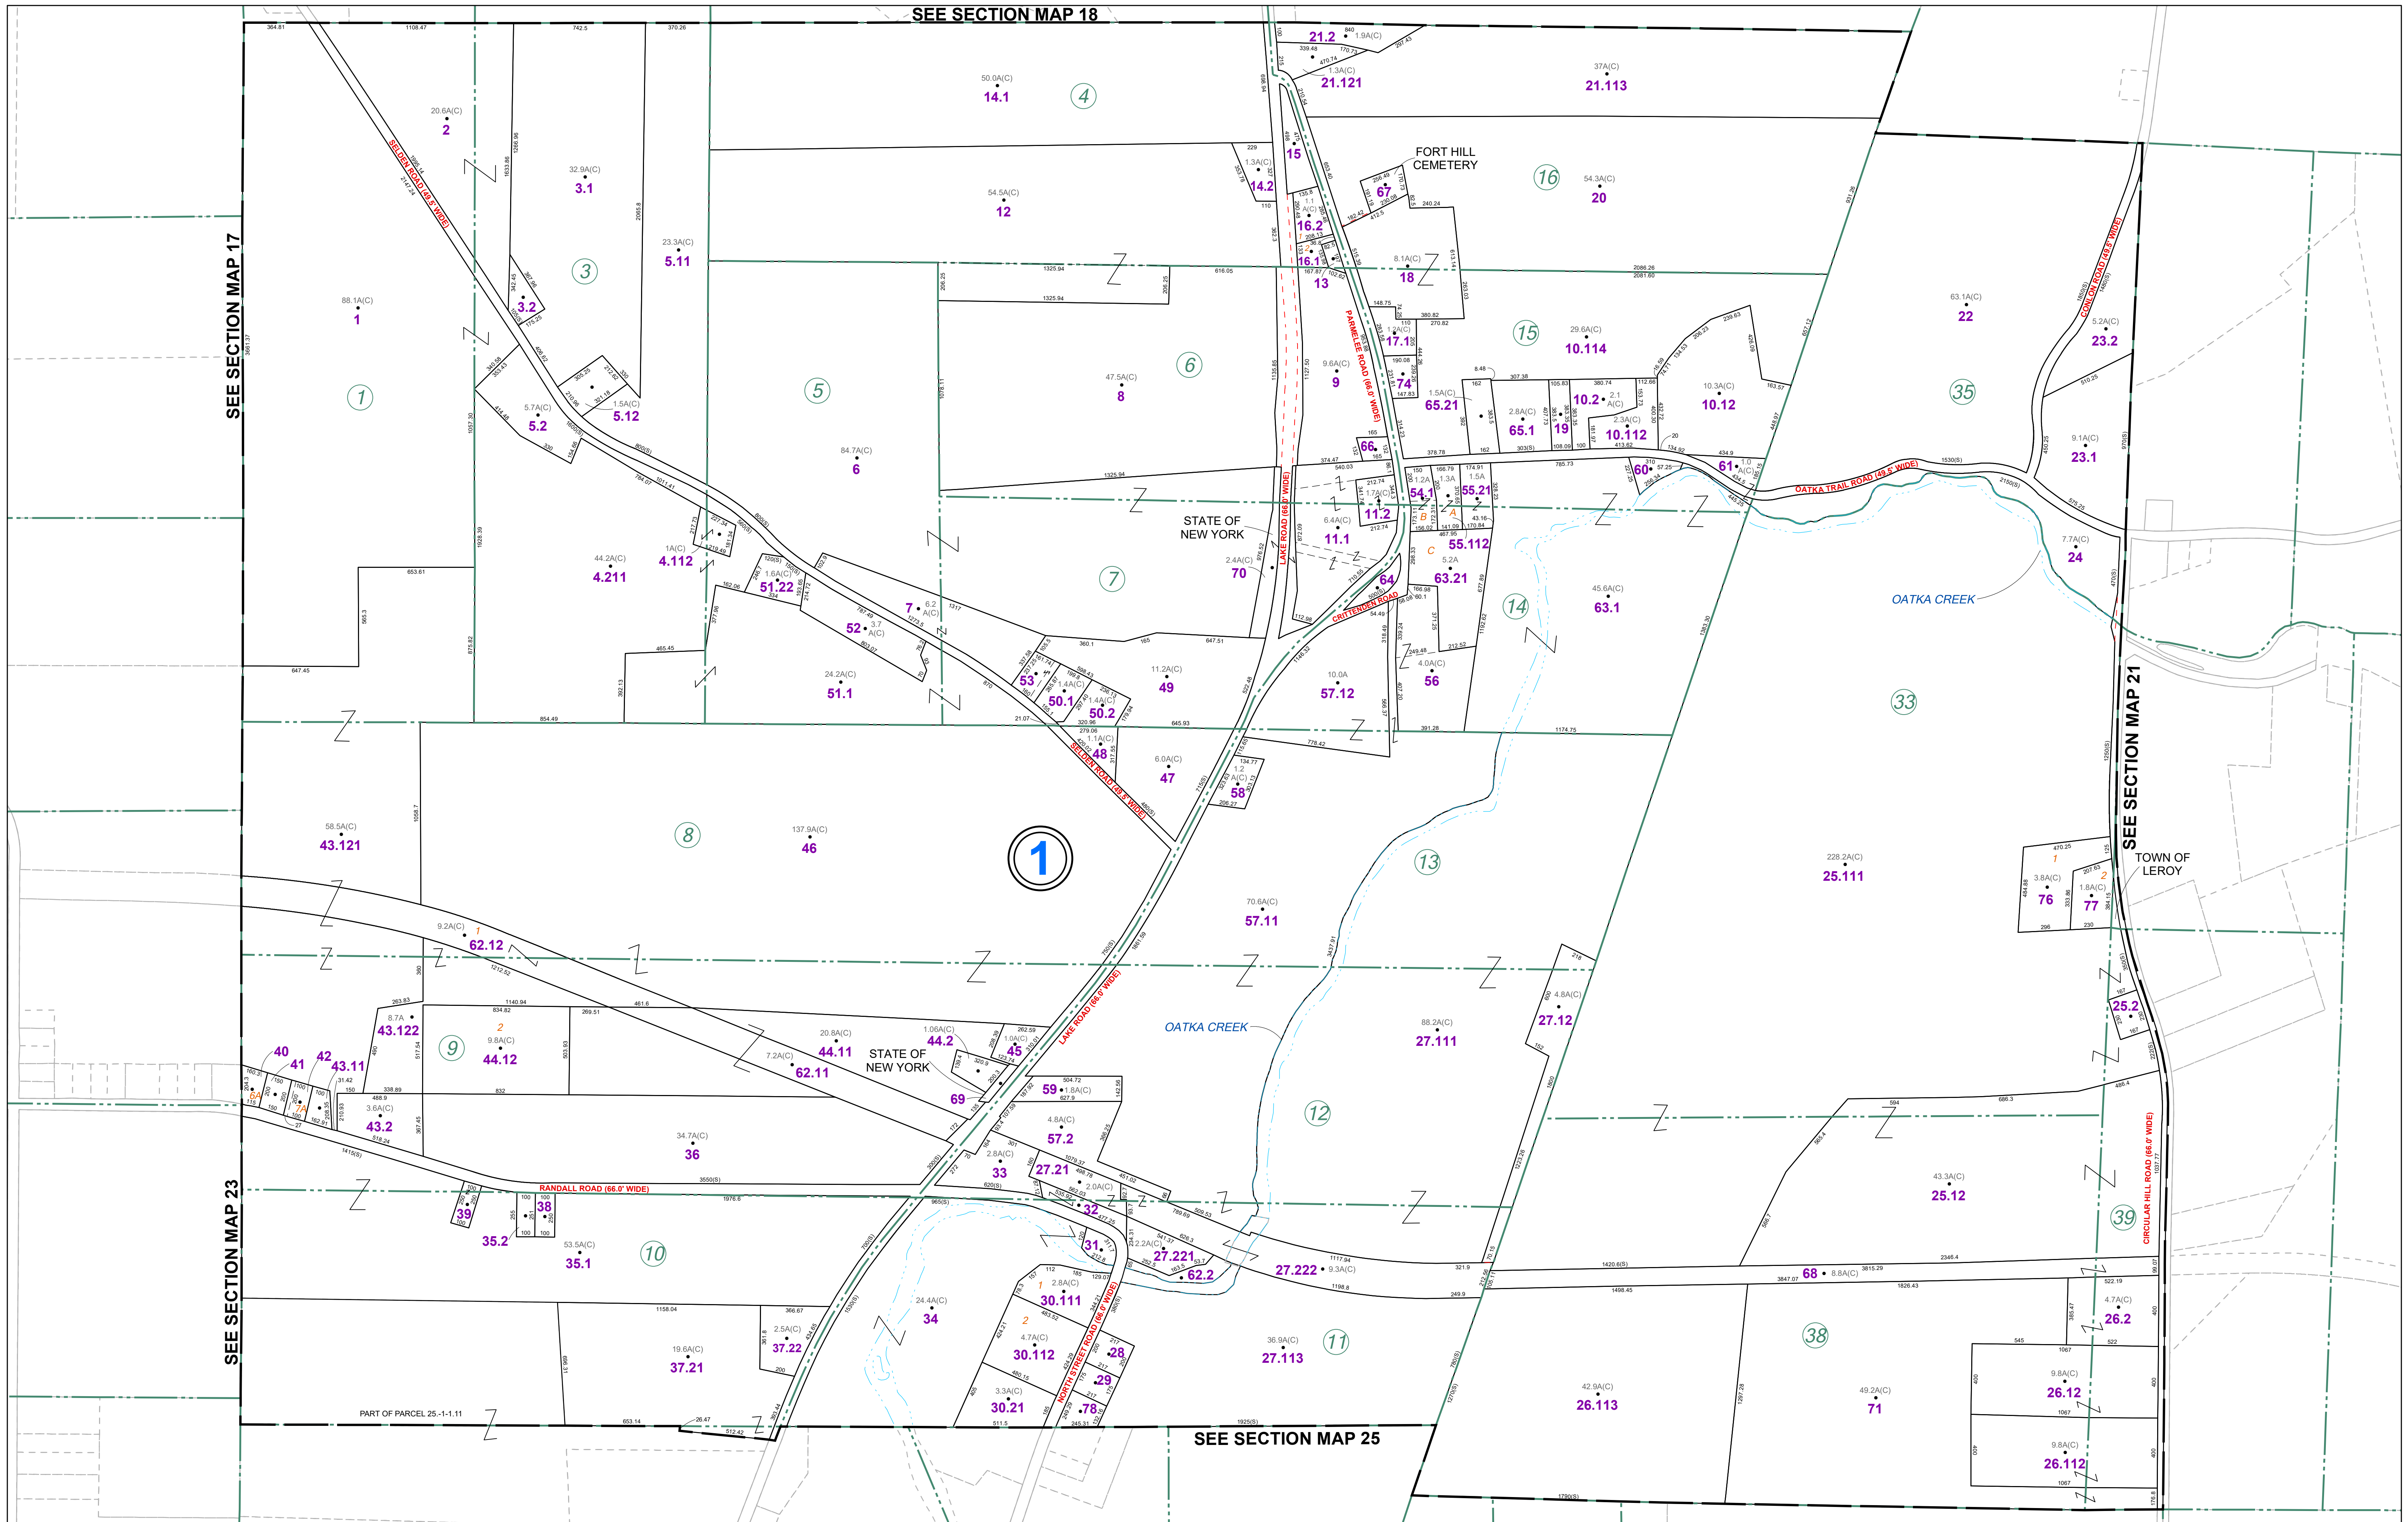

THIS MAP WAS PREPARED FOR TAX PURPOSES ONLY AND IS NOT TO BE REPRODUCED OR USED FOR SURVEYING OR CONVEYANCING.

PREPARED BY  
**McINTOSH & MINTOSH, LAND SURVEYORS**  
 BATAVIA, NEW YORK  
 UNDER AUTHORITY OF  
**GENESSEE COUNTY BOARD OF SUPERVISORS**  
Data converted to digital format August 2004, by Water Mapping  
 Map created using GCPM, Copyright 2007, Benjamin Associates

REVISION TABLE	
DATE	MADE BY
04/09/2018	JRG
10/24/2018	JRG
10/24/2018	JRG
10/04/2022	JRG
01/31/2023	JRG
02/14/2023	JRG
10/10/2023	JRG

SPECIAL DISTRICTS	
FIRE	SCHOOL
LERROY FIRE DISTRICT	LERROY CENTRAL

LEGEND	
PROPERTY LINE	---
ORIGINAL LOT LINE	- - - -
RAILROAD	+
STREAM OR DITCH	~ ~ ~ ~
ROAD OR RAILROAD BNDY	==
BLOCK LIMIT	---
GREAT LOT LINE	---
DENOTE COMMON OWNER	---

LEGEND	
SCHOOL DISTRICT LINE	---
FIRE DISTRICT LINE	---
WATER DISTRICT LINE	---
SEWER DISTRICT LINE	---
EASEMENT	---

LEGEND	
TAX MAP BLOCK No	①
TAX MAP PARCEL No	43-14-11
FILED PLAN LOT No	14
GREAT LOT No	⑨
CALCULATED ACREAGE	7.5(A)
DEED ACREAGE	17.5(A)
SCALED DIMENSION	225 (8)
DEED DIMENSION	173.8



TAX MAP  
 TOWN OF LEROY  
 GENESSEE COUNTY NEW YORK

GRAPHIC SCALE  
 1" = 400'