

SEE SECTION MAP 24

SEE SECTION MAP 30

TOWN OF STAFFORD

VILLAGE OF LEROY

WEST MAIN ROAD (99.0' WIDE)
BATER ROAD (48.5' WIDE)
LEROY FIRE DISTRICT

NIAGARA MOHAWK POWER CORP.


ROCHESTER SOUTHERN RAILROAD

OLIVER STREET ROAD (66' WIDE)

COLE ROAD (48.5' WIDE)

EAST TERTIARY LEROY ROAD (66' WIDE)

WISCONSIN ROAD (66' WIDE)

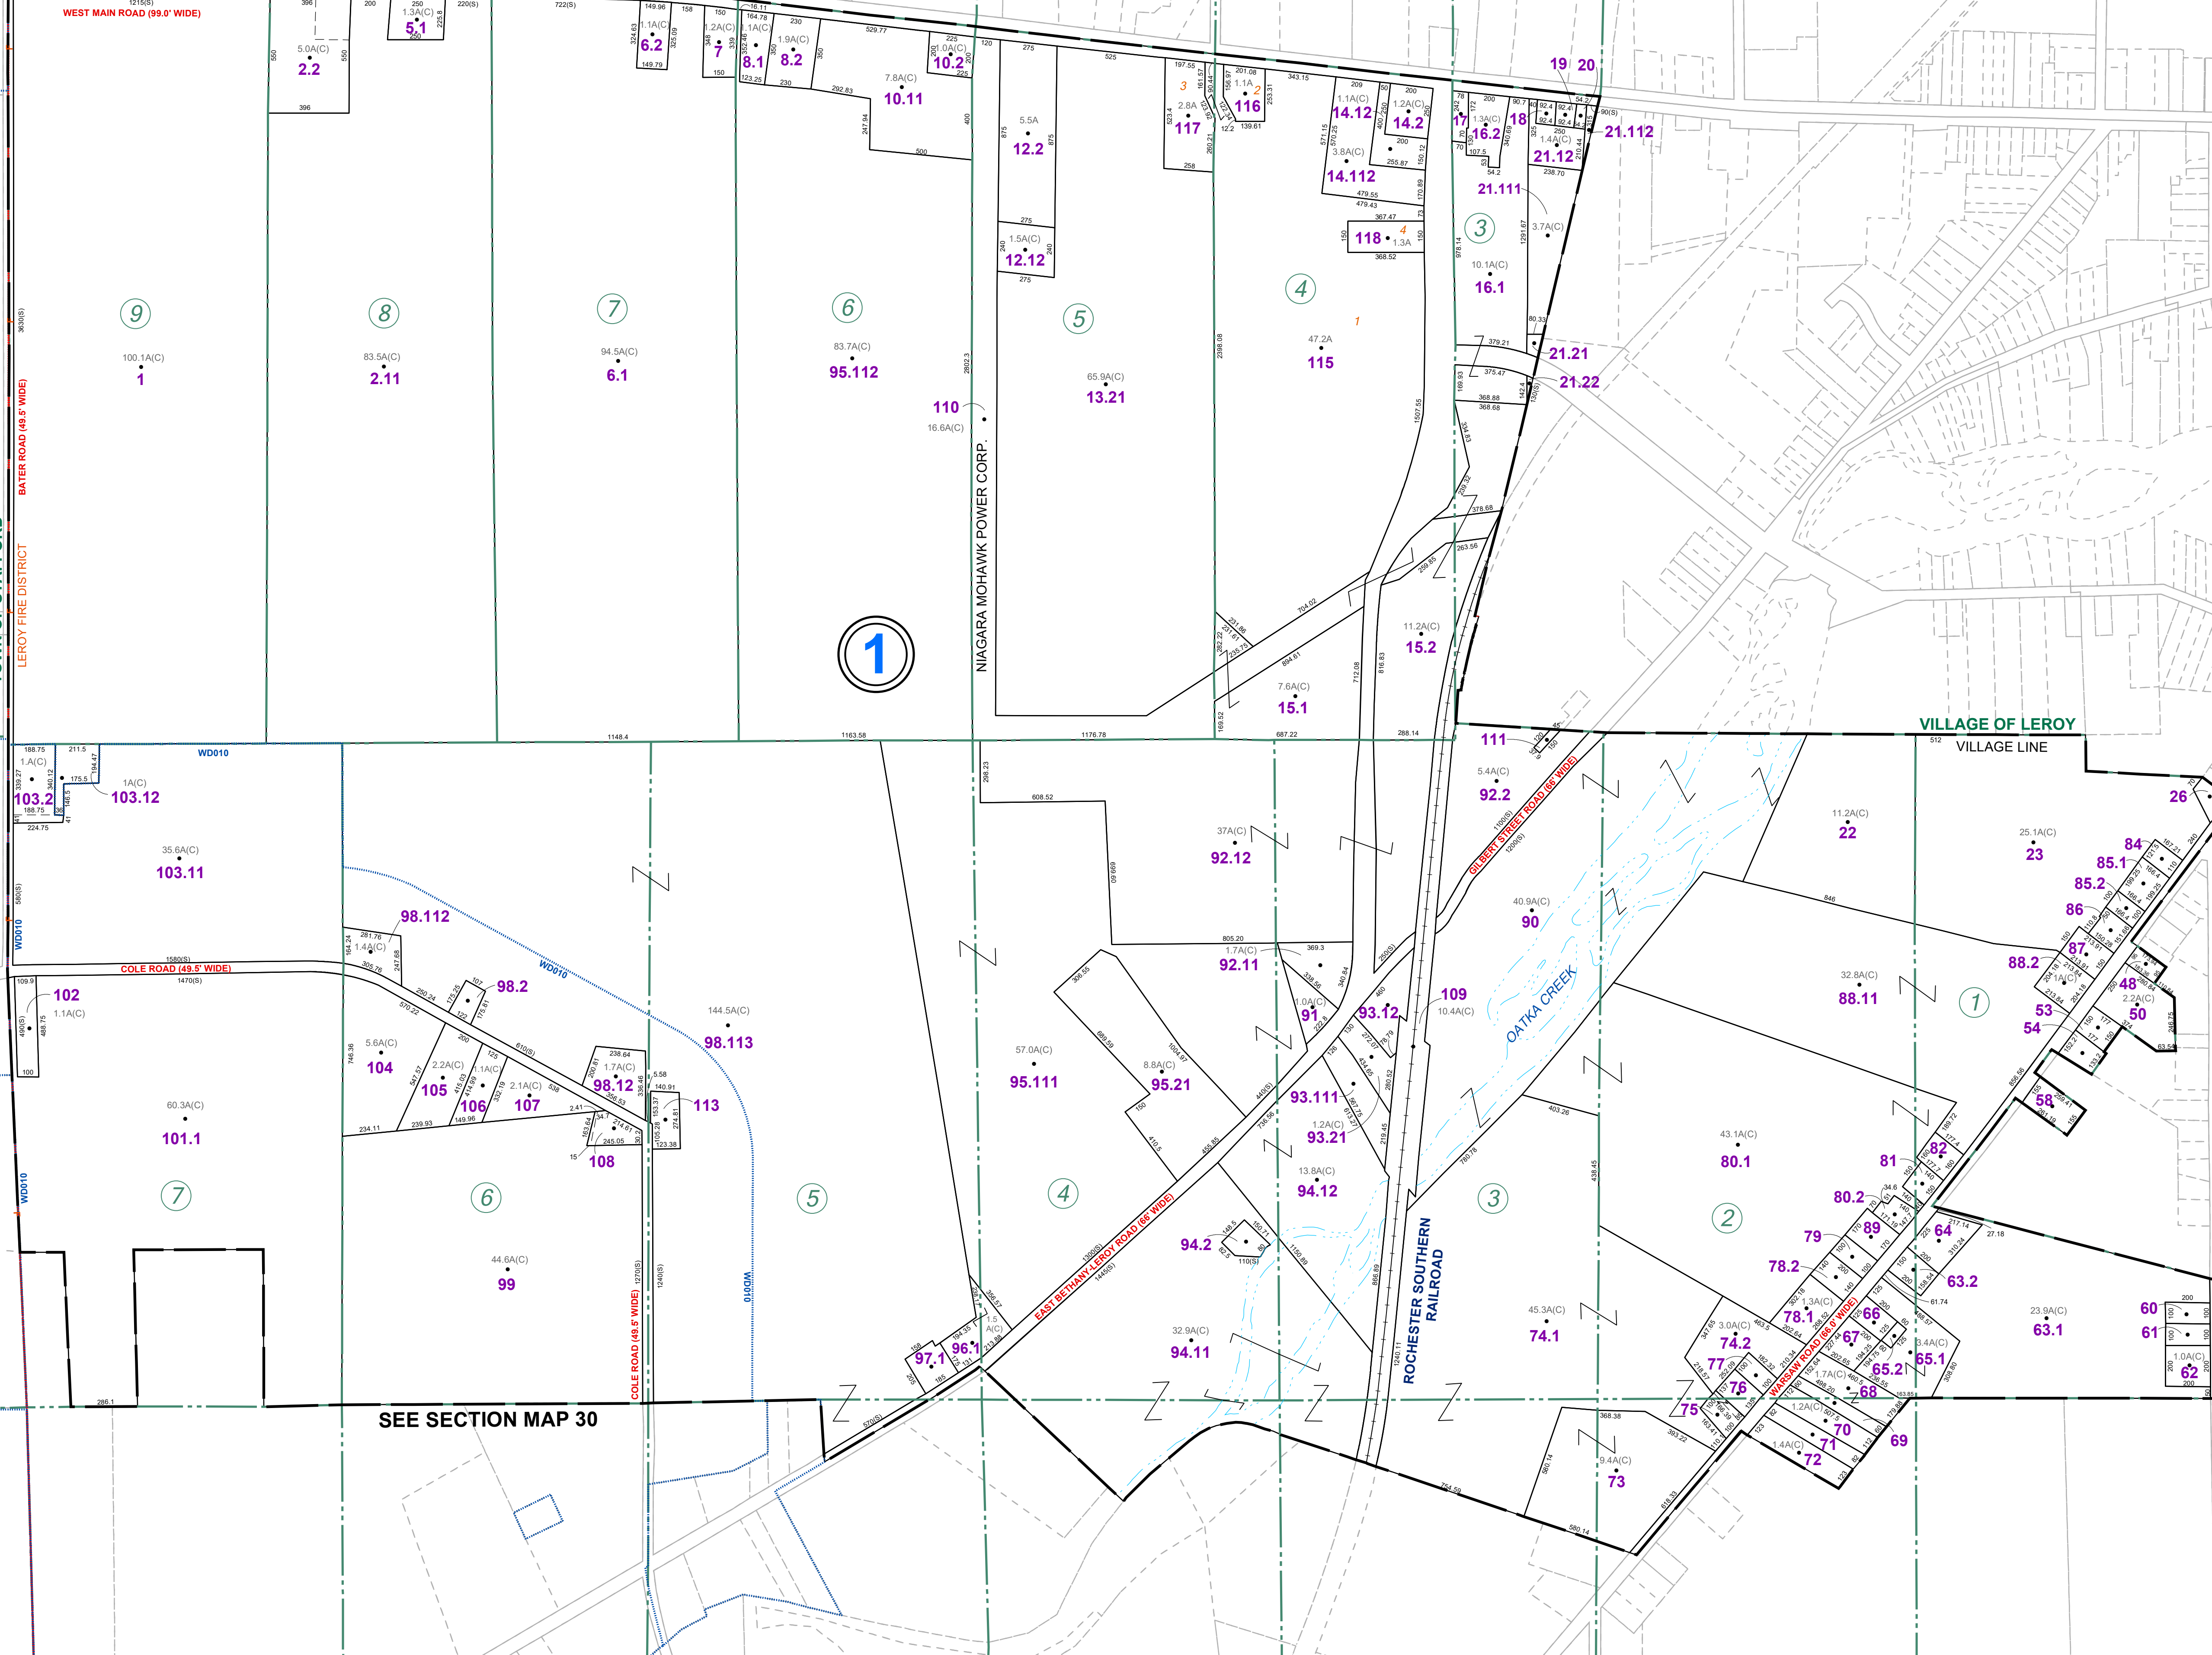

THIS MAP WAS PREPARED FOR TAX PURPOSES ONLY AND IS NOT TO BE REPRODUCED OR USED FOR SURVEYING OR CONVEYANCING.

PREPARED BY
McINTOSH & McINTOSH, LAND SURVEYORS
BATAVIA, NEW YORK
LAND SURVEYORS
UNDER AUTHORITY OF
GENESEE COUNTY BOARD OF SUPERVISORS
Data converted to digital format August 2004, by Water Mapping
Map created using GCPM, Copyright 2007, Bentley Associates



REVISION TABLE	
DATE	MADE BY
04/29/2019	JRG
08/23/2018	JRG
08/28/2019	JRG
08/28/2019	JRG
12/02/2021	JRG
12/07/2021	JRG
12/04/2023	JRG

SPECIAL DISTRICTS	
FIRE	LEROY FIRE DISTRICT
SCHOOL	LEROY CENTRAL
WATER	LEROY WATER DISTRICT # 10

PROPERTY LINE	
---	ORIGINAL LOT LINE
---	RAILROAD
---	STREAM OR DITCH
---	ROAD OR RAILROAD BNDY
---	BLOCK LIMIT
---	GREAT LOT LINE
---	DENOTE COMMON OWNER

LEGEND	
---	SCHOOL DISTRICT LINE
---	FIRE DISTRICT LINE
---	WATER DISTRICT LINE
---	SEWER DISTRICT LINE
---	EASEMENT

TAX MAP BLOCK No	①
TAX MAP PARCEL No	43-14-11
FILED PLAN LOT No	14
GREAT LOT No	(9)
CALCULATED ACREAGE	7.5(A)
DEED ACREAGE	17.5(A)
SCALED DIMENSION	225 (8)
DEED DIMENSION	173.8

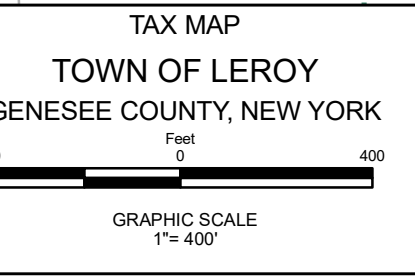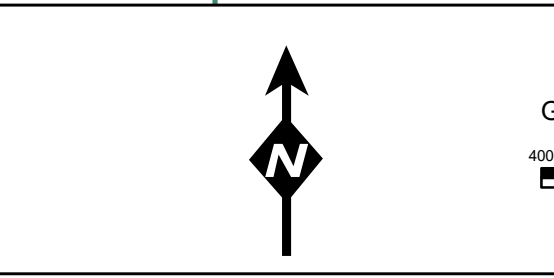

TAX MAP
TOWN OF LEROY
GENESEE COUNTY NEW YORK

SECTION 29

MAP DATE: March 2024