


SEE SECTION MAP 15

SEE SECTION MAP 16

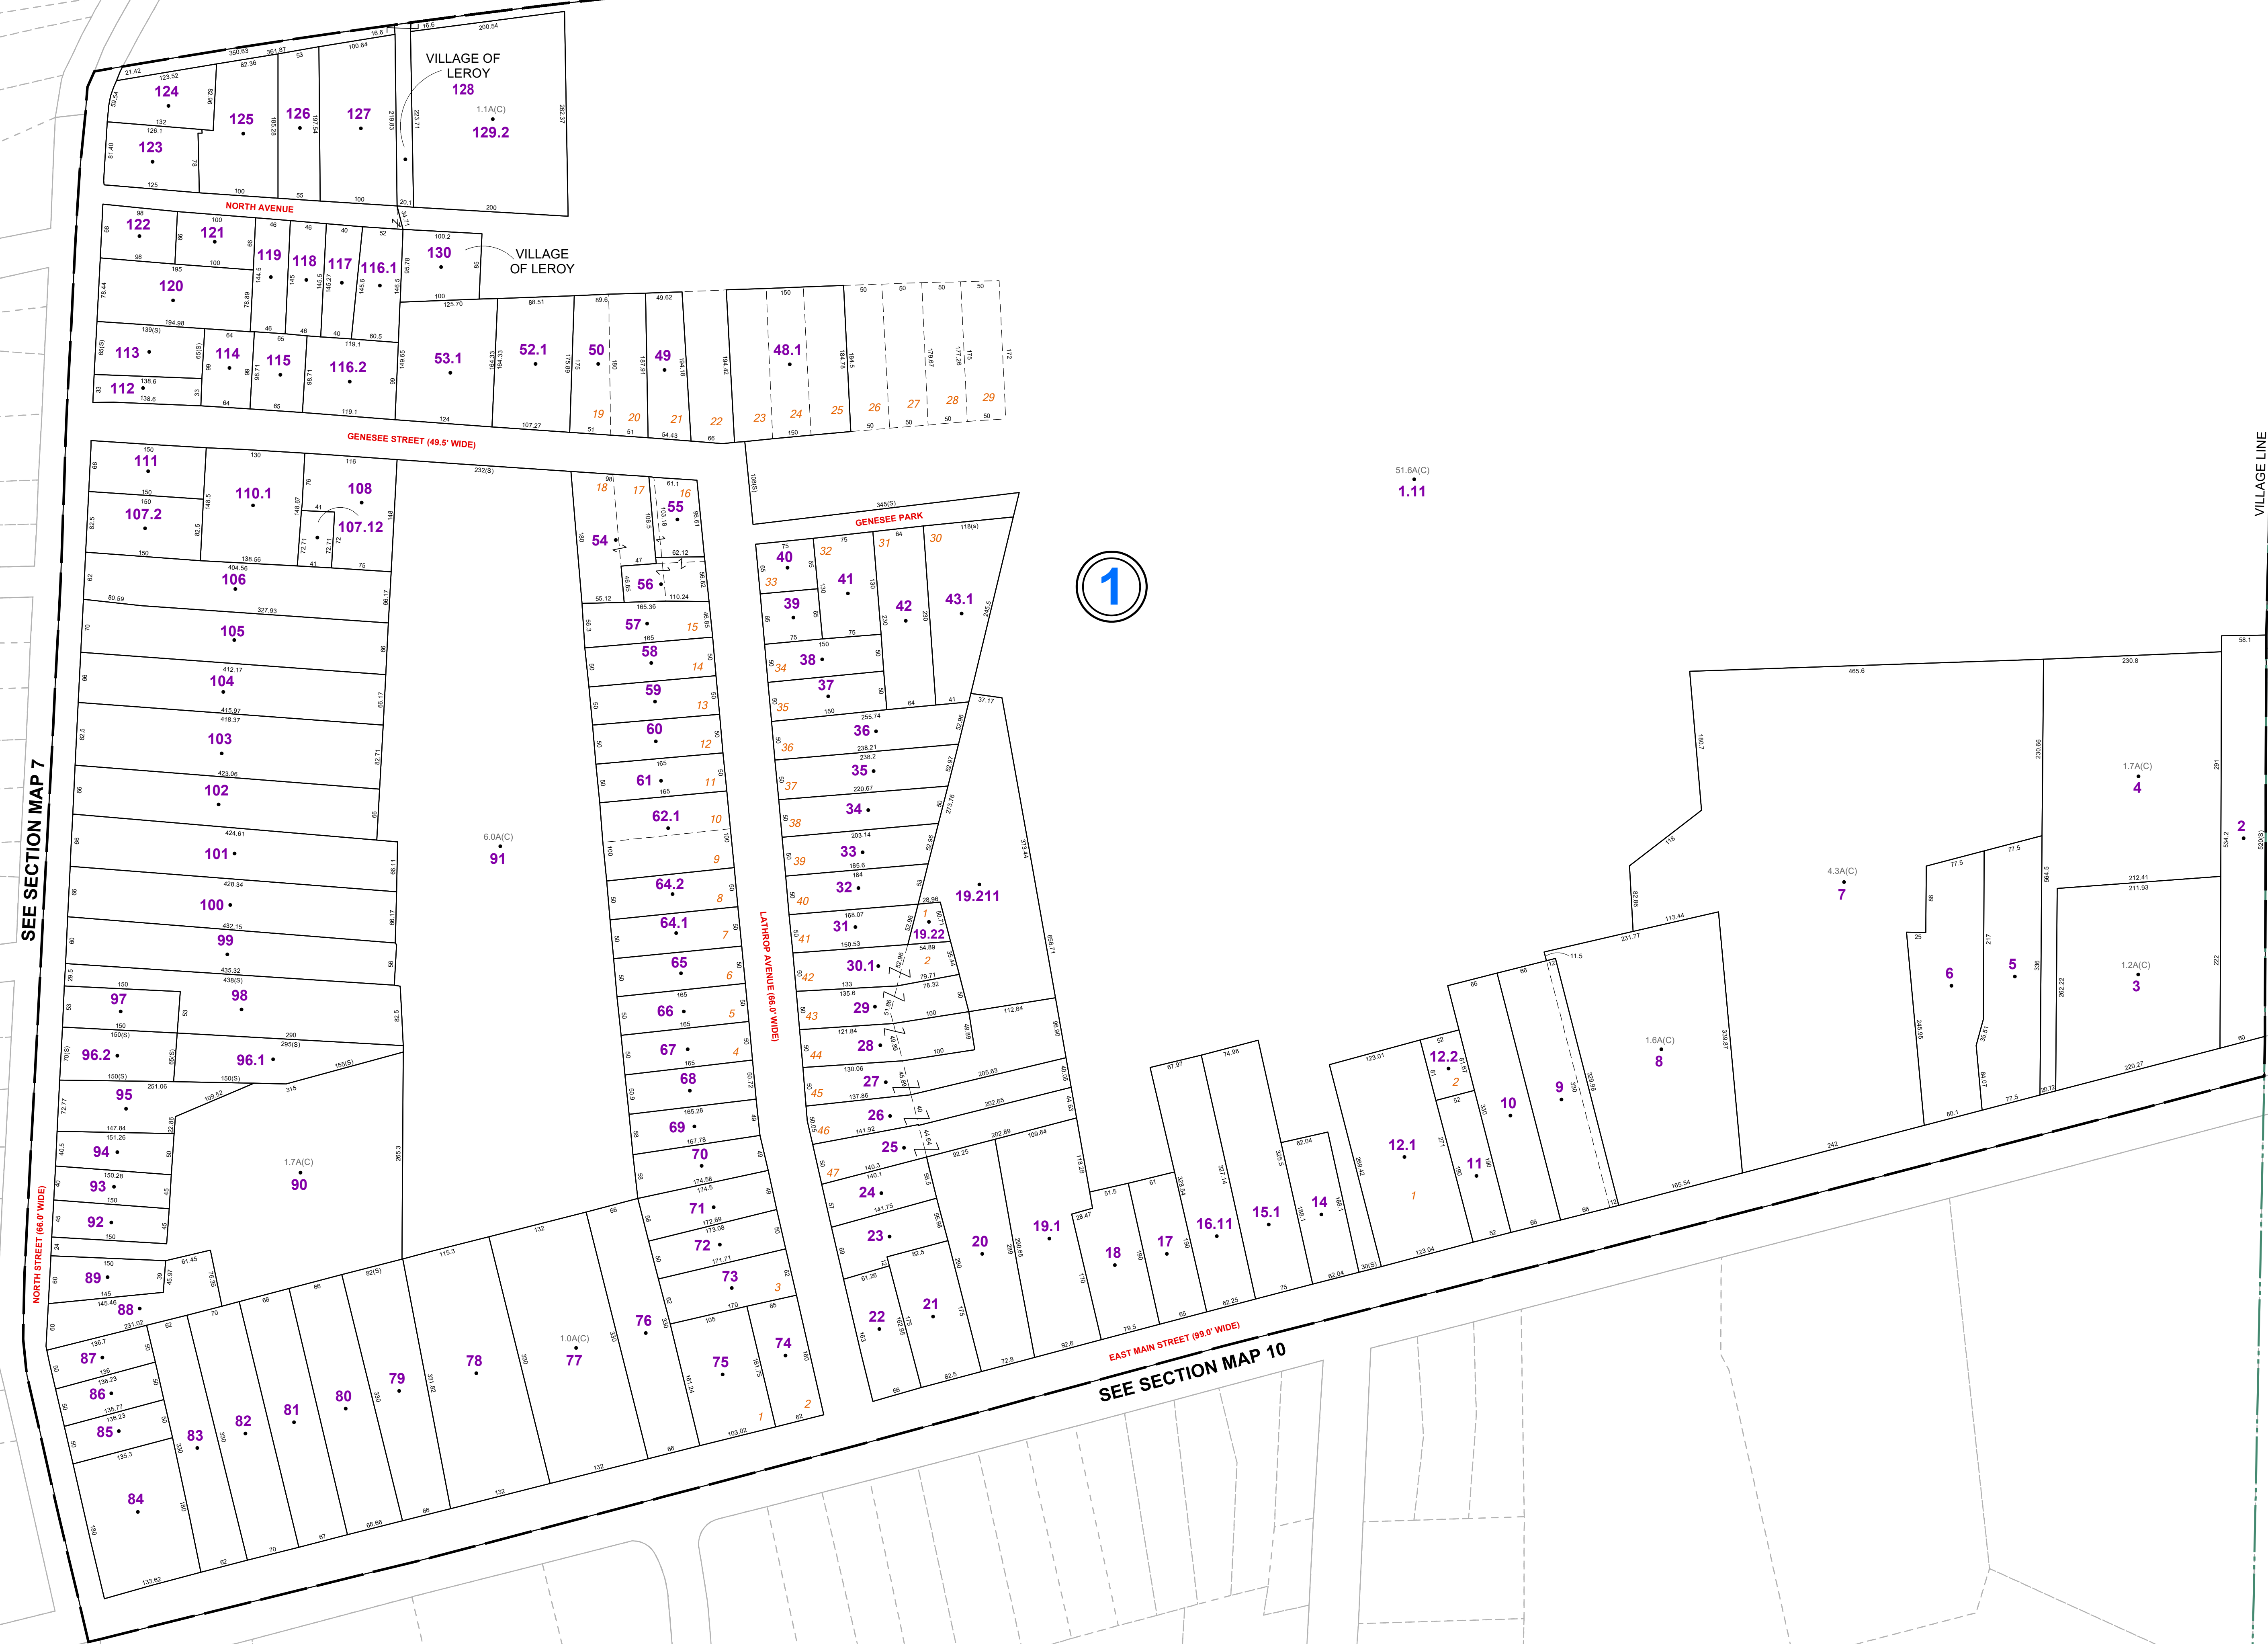

SEE SECTION MAP 7

SEE SECTION MAP 10

THIS MAP WAS PREPARED FOR TAX PURPOSES ONLY AND IS NOT TO BE REPRODUCED OR USED FOR SURVEYING OR CONVEYANCING.

PREPARED BY
MUNTOSH & MONTOSH, LAND SURVEYORS
ROCHESTER, NEW YORK
UNDER AUTHORITY OF
GENESEE COUNTY BOARD OF SUPERVISORS
Data collected by Global Positioning System, August 2004, by Thomas Neppig
Map created using GIS/Map, Copyright 2007, Bergmann Associates


REVISION TABLE			REVISION TABLE		
DATE	MADE BY	CHANGES OR ADDITIONS	DATE	MADE BY	CHANGES OR ADDITIONS

SPECIAL DISTRICTS		
FIRE	LERROY FIRE DISTRICT	
SCHOOL	LERROY CENTRAL	
WATER	VILLAGE WATER DISTRICT	

PROPERTY LINE	
—	ORIGINAL LOT LINE
—	RAILROAD
—	STREAM OR DITCH
—	ROAD OR RAILROAD BNDY
—	BLOCK LIMIT
—	GREAT LOT LINE
—	DENOTE COMMON OWNER

LEGEND	
—	SCHOOL DISTRICT LINE
—	FIRE DISTRICT LINE
—	WATER DISTRICT LINE
—	SEWER DISTRICT LINE
—	EASEMENT

TAX MAP BLOCK No.	
	43-14-11
TAX MAP PARCEL No.	
	14
GREAT LOT No.	
	39
CALCULATED ACREAGE	
	7.9 A (C)
DEED ACREAGE	
	17.5 A
SCALED DIMENSION	
	226.00
DEED DIMENSION	
	173.5

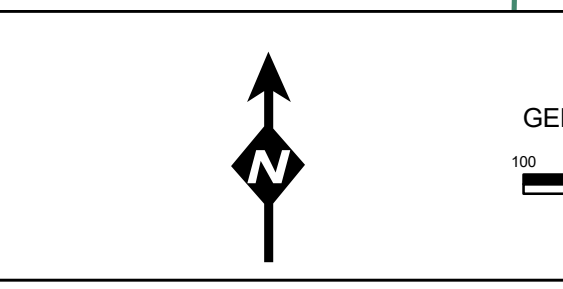

TAX MAP
VILLAGE OF LEROY
GENESEE COUNTY, NEW YORK