


SEE SECTION MAP 3

SEE SECTION MAP 2

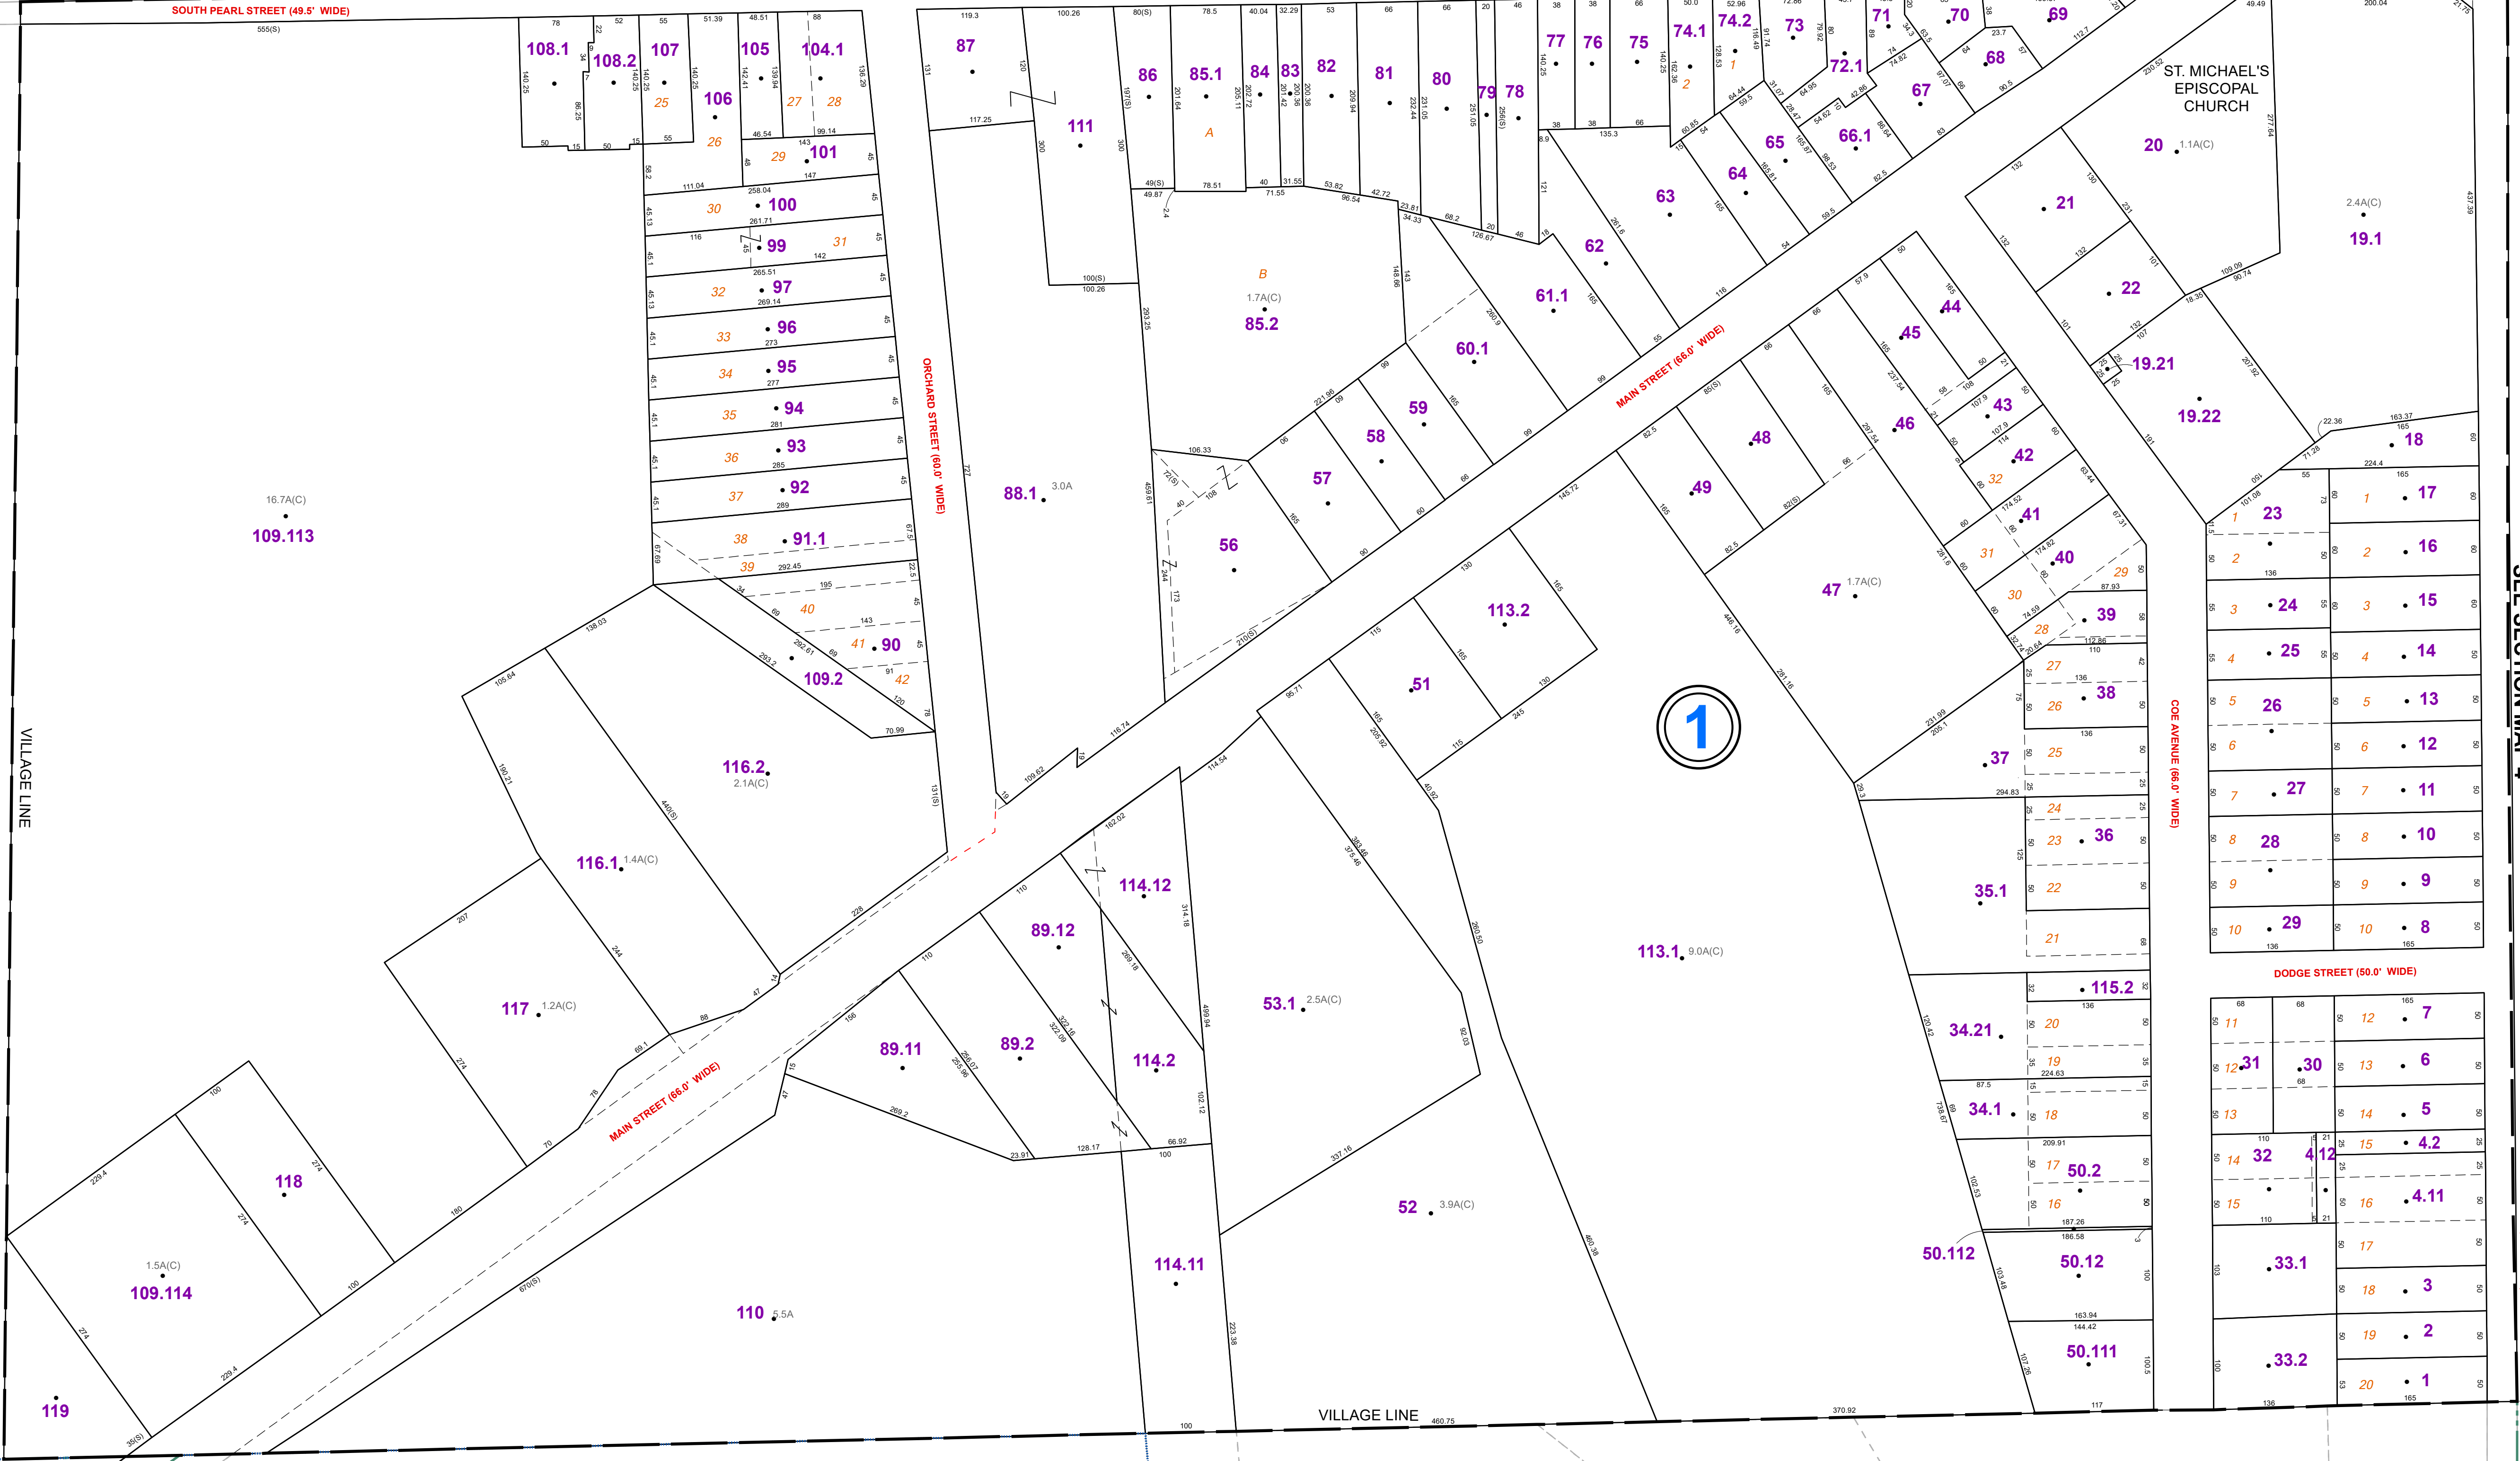

SEE SECTION MAP 4

THIS MAP WAS PREPARED FOR TAX PURPOSES ONLY AND IS NOT TO BE REPRODUCED OR USED FOR SURVEYING OR CONVEYANCING.

PREPARED BY  
**McINTOSH & McINTOSH, LAND SURVEYORS**  
 BATAVIA, NEW YORK  
 UNDER AUTHORITY OF  
**GENESSEE COUNTY BOARD OF SUPERVISORS**  
Data converted to digital format August 2024, by Water Mapping  
 Map created using GCPM. Copyright 2021, Bergmann Associates.


REVISION TABLE		
DATE	MADE BY	CHANGES OR ADDITIONS
03/01/2020	JRG	MERGE 5-1.91 & 109.12 INTO 5-1.91.1

SPECIAL DISTRICTS	
FIRE	VILLAGE FIRE DISTRICT
SCHOOL	OAKFIELD-ALABAMA CENTRAL
WATER	VILLAGE WATER DISTRICT

PROPERTY LINE	---
ORIGINAL LOT LINE	- - - -
RAILROAD	+
STREAM OR DITCH	~ ~ ~ ~
ROAD OR RAILROAD BNDY	==
BLOCK LIMIT	---
GREAT LOT LINE	---
DENOTE COMMON OWNER	---

LEGEND	
SCHOOL DISTRICT LINE	-----SCH-----
FIRE DISTRICT LINE	-----F-----
WATER DISTRICT LINE	-----W-----
SEWER DISTRICT LINE	-----S-----
EASEMENT	-----E-----

TAX MAP BLOCK No	①
TAX MAP PARCEL No	43-14-11
FILED PLAN LOT No	14
GREAT LOT No	(9)
DEED ACRES	7.5 A(C)
DEED ACREAGE	17.5 A
SCALED DIMENSION	225 (8)
DEED DIMENSION	173.8

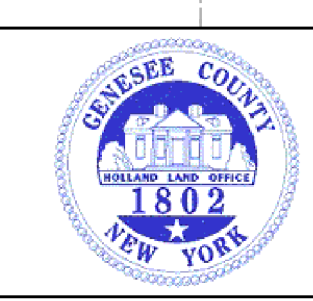

TAX MAP  
 VILLAGE OF OAKFIELD  
 GENESSEE COUNTY, NEW YORK

GRAPHIC SCALE  
 1" = 100'

MAP DATE: March 2024

SECTION 5